




01 - SOUTH WEST ELEVATION TO COMPOUND SCALE 1:250

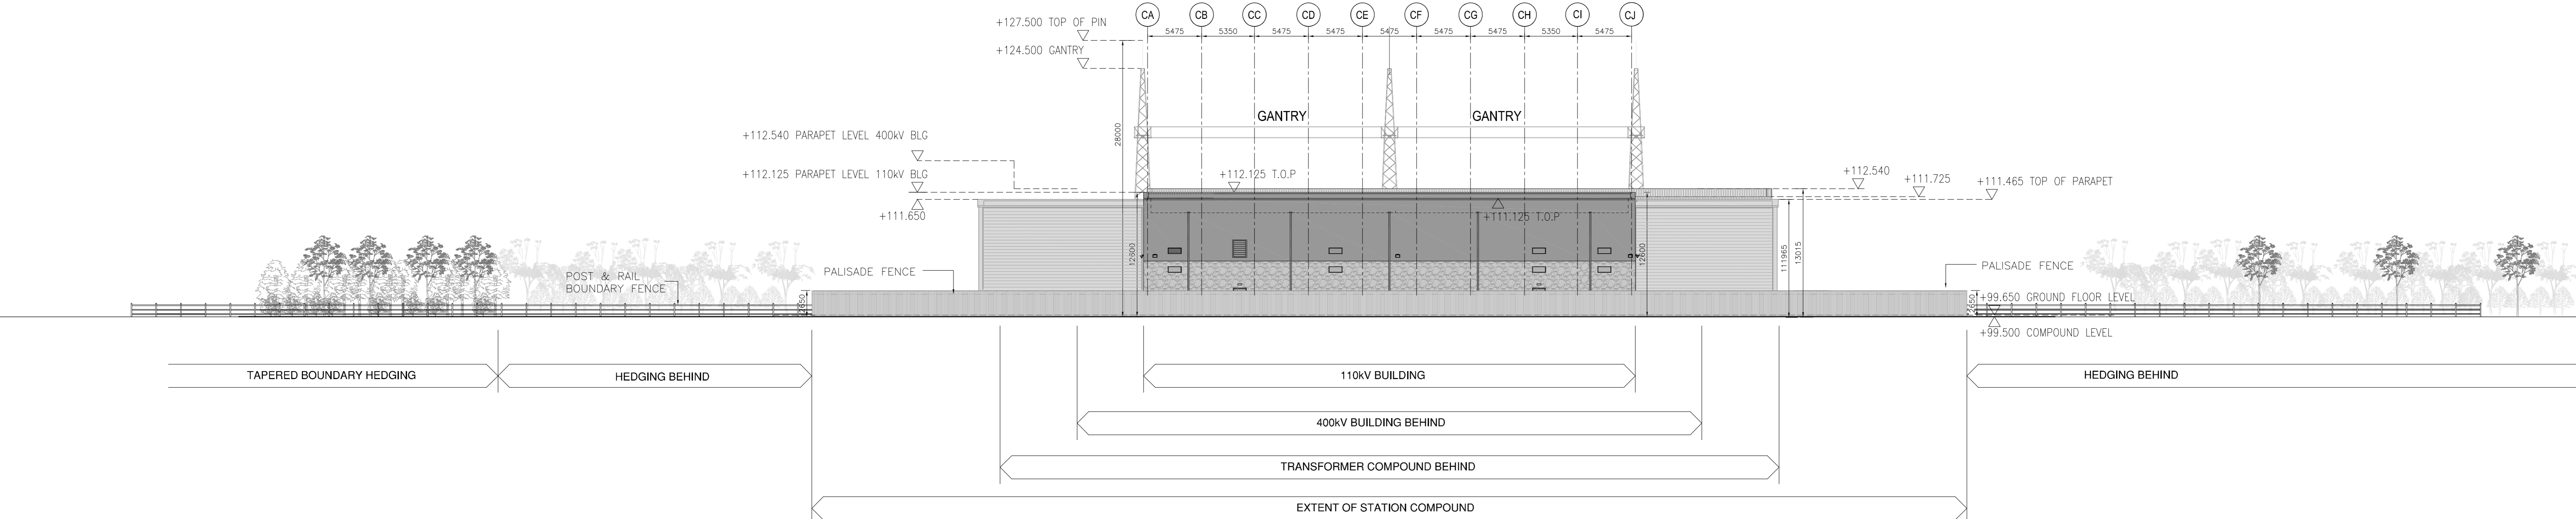


02 - SOUTH EAST ELEVATION TO COMPOUND SCALE 1:250

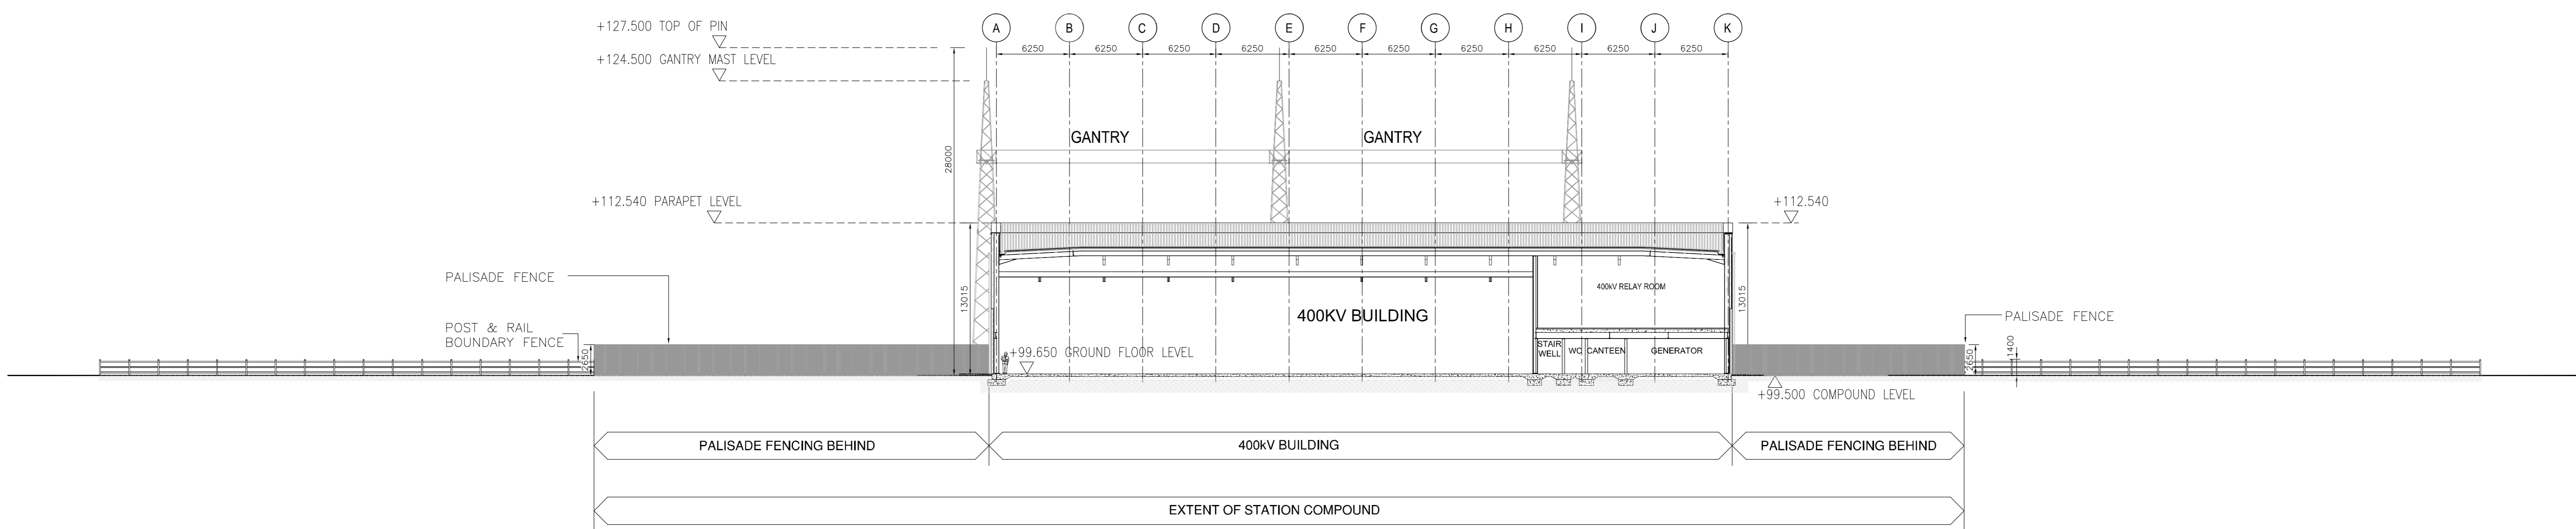

03 - SECTION THRU' COMPOUND -REF 3 KEY PLAN SCALE 1:250

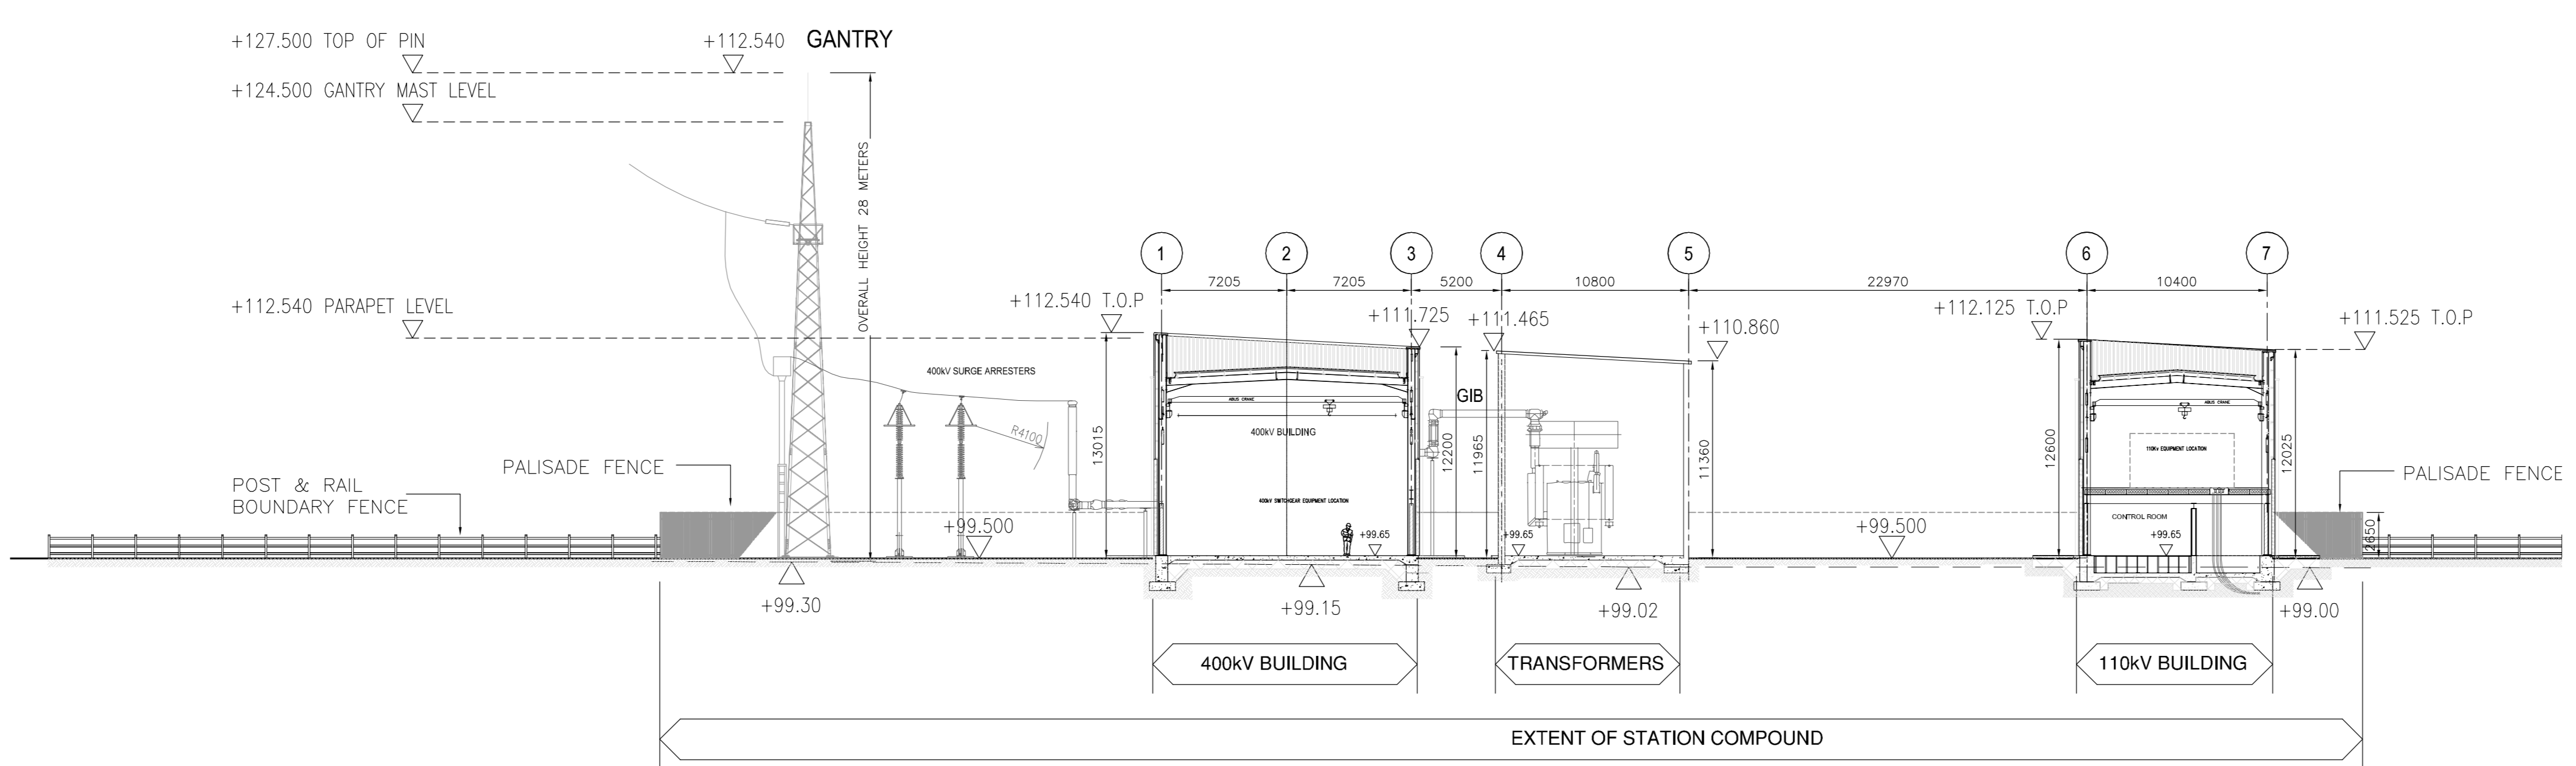

04 - SECTION THRU' COMPOUND-REF 4 KEY PLAN SCALE 1:250

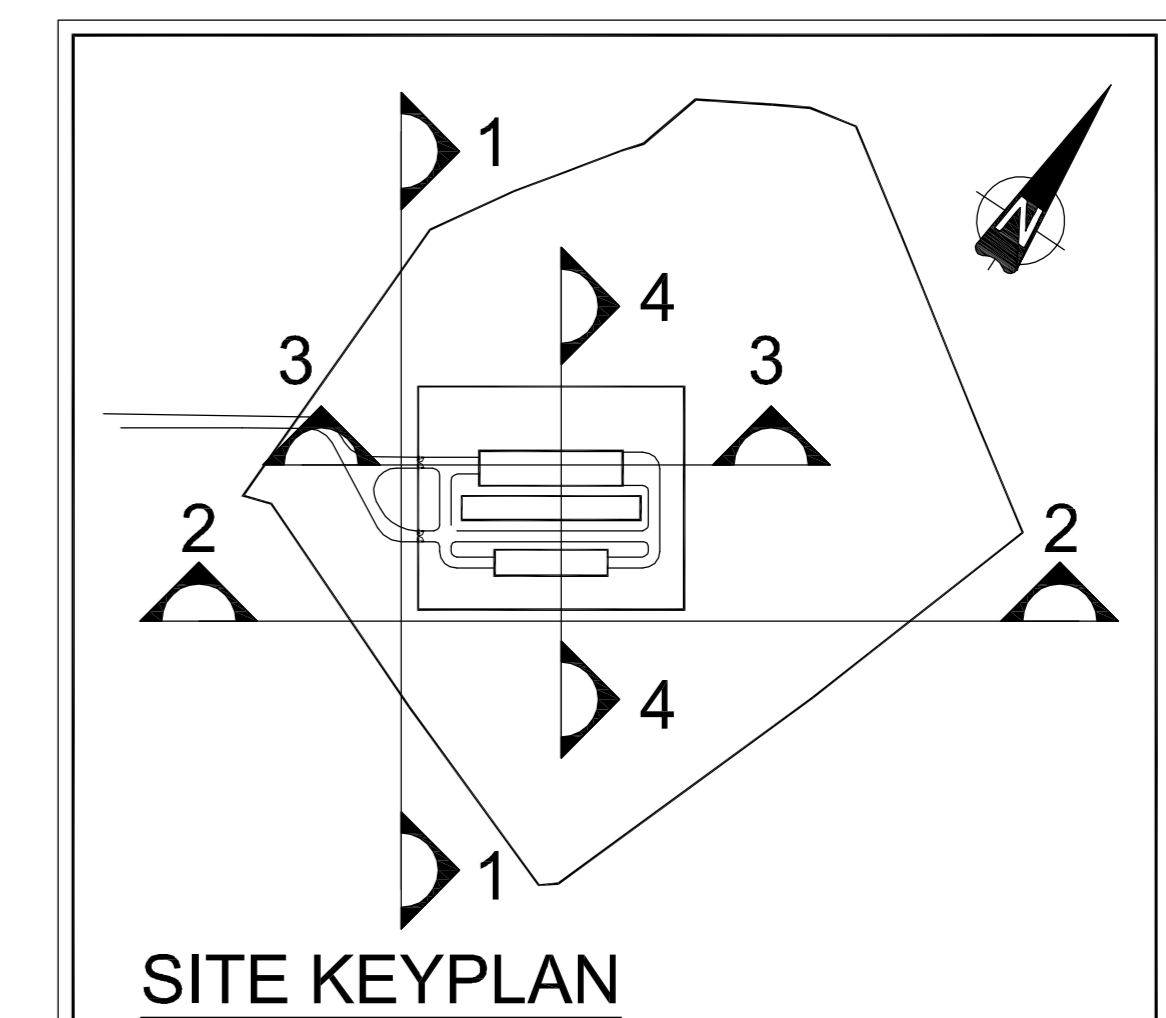

1	20/11/12	ISSUED FOR CLIENT APPROVAL	TC	TC	JD	EW	SG
A	23/08/12	ISSUED FOR CLIENT APPROVAL	TC	TC	JD	EW	SG
REV	DATE	REVISION DESCRIPTION	DRN	PROJ	VER	APP	
PURPOSE OF ISSUE - PRELIMINARY UNLESS INDICATED							
TENDER	<input type="checkbox"/>	CLIENT APPROVAL	<input checked="" type="checkbox"/>	CONSTRUCTION	<input type="checkbox"/>	AS-BUILT	<input type="checkbox"/>
Client	EIRGRID						
Project	Coolnabackey 400kV Substation COOLNABACKEY 400KV SUBSTATION						
Contract	LAOIS KILKENNY REINFORCEMENT PROJECT						
Drawing Title	Substation Site Layout Sections Coolnabackey 400 kV Substation Site Elevations & Site Sections						
Production Unit	Civil Building and Environmental						
<small>ESBI Engineering Solutions, Stephen Court, 18-21 St. Stephen's Green, Dublin 2, Ireland. Tel: +353 (0)1 703 8000 Fax: +353 (0)1 703 7166 Email: marketing@esbi.ie Web: www.esbi.ie ESBI Engineering Solutions is a trading name of ESBI Engineering & Facility Management Limited. Registered Office in Ireland: Registered in Ireland No. 52544</small>							
Author	T. Cassells	Checked	J. Dunne	Approved	J. Dunne	Issue Date	14/12/2012
Drawn by	TC207325	Revised	24	AO	Scale	1:250	
Drawing Number	PE610-D002-003-009-001						

COPYRIGHT © ESBI ENGINEERING & FACILITY MANAGEMENT LIMITED. All rights reserved. No part of this work may be reproduced, stored in a retrieval system, or transmitted in any form or by any means, electronic or mechanical, including photocopying, recording, or by any information storage and retrieval system, without the prior written permission of ESBI Engineering & Facility Management Limited.