




NORTH-EAST ELEVATION
SCALE 1:200

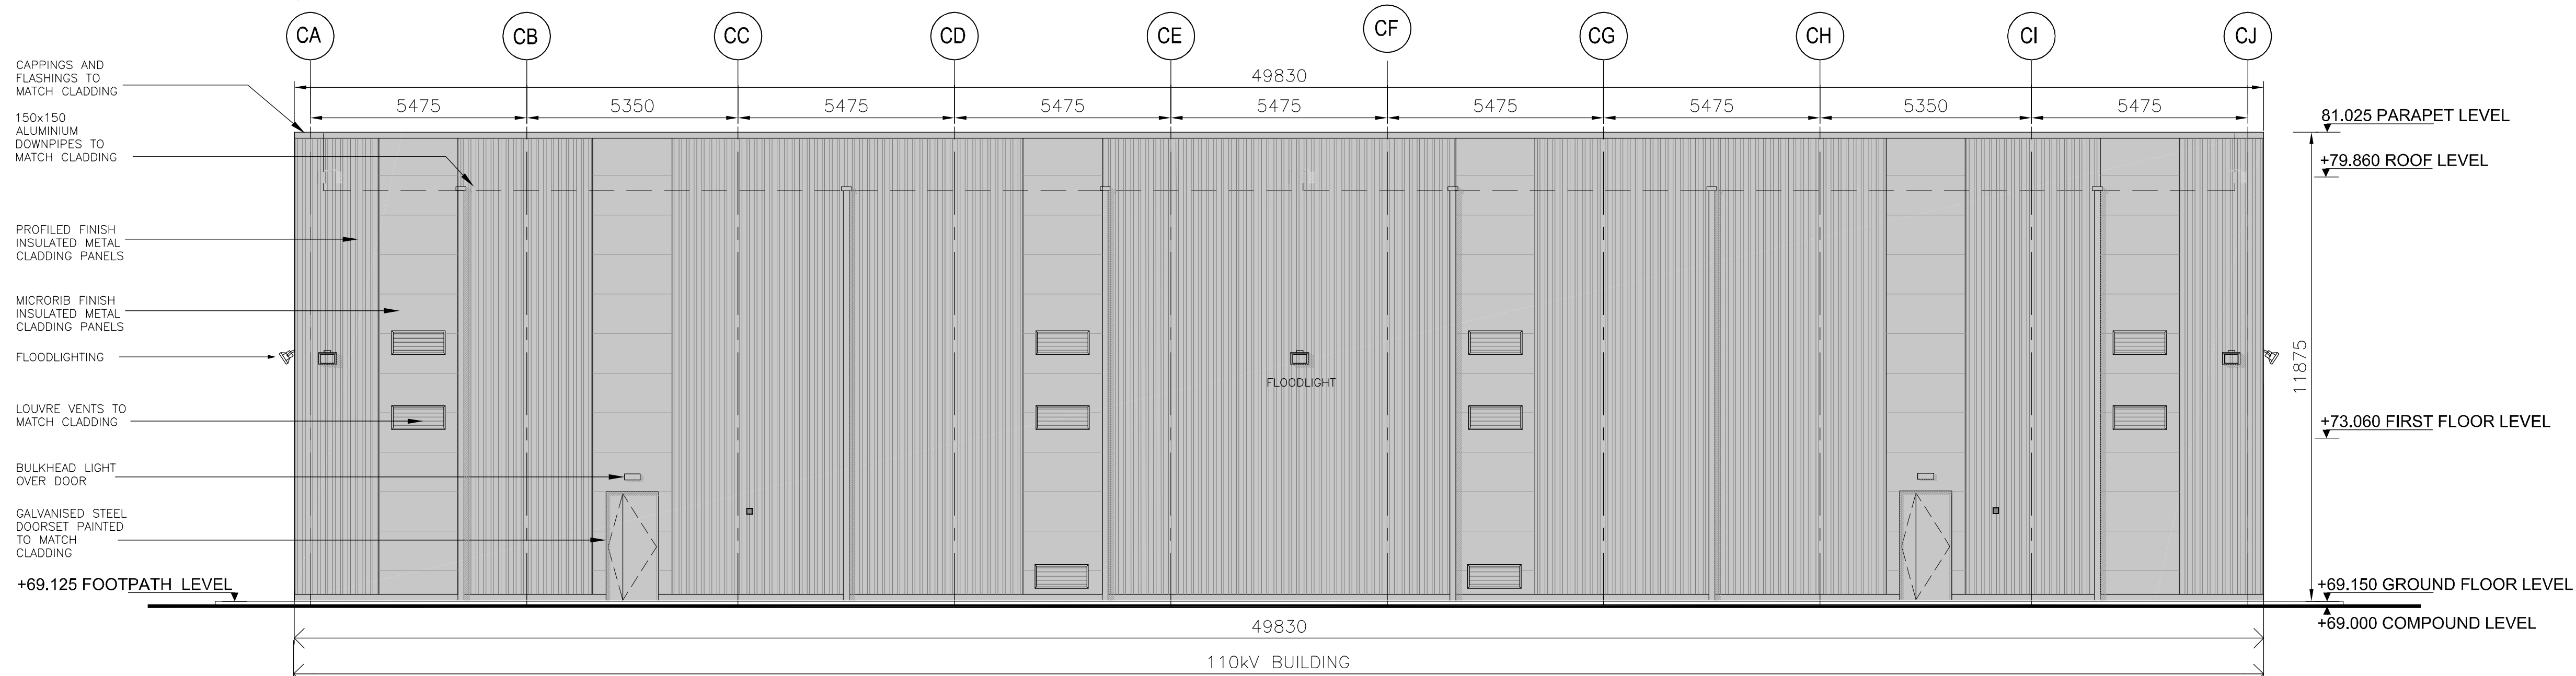

SOUTH WEST ELEVATION
SCALE 1:200

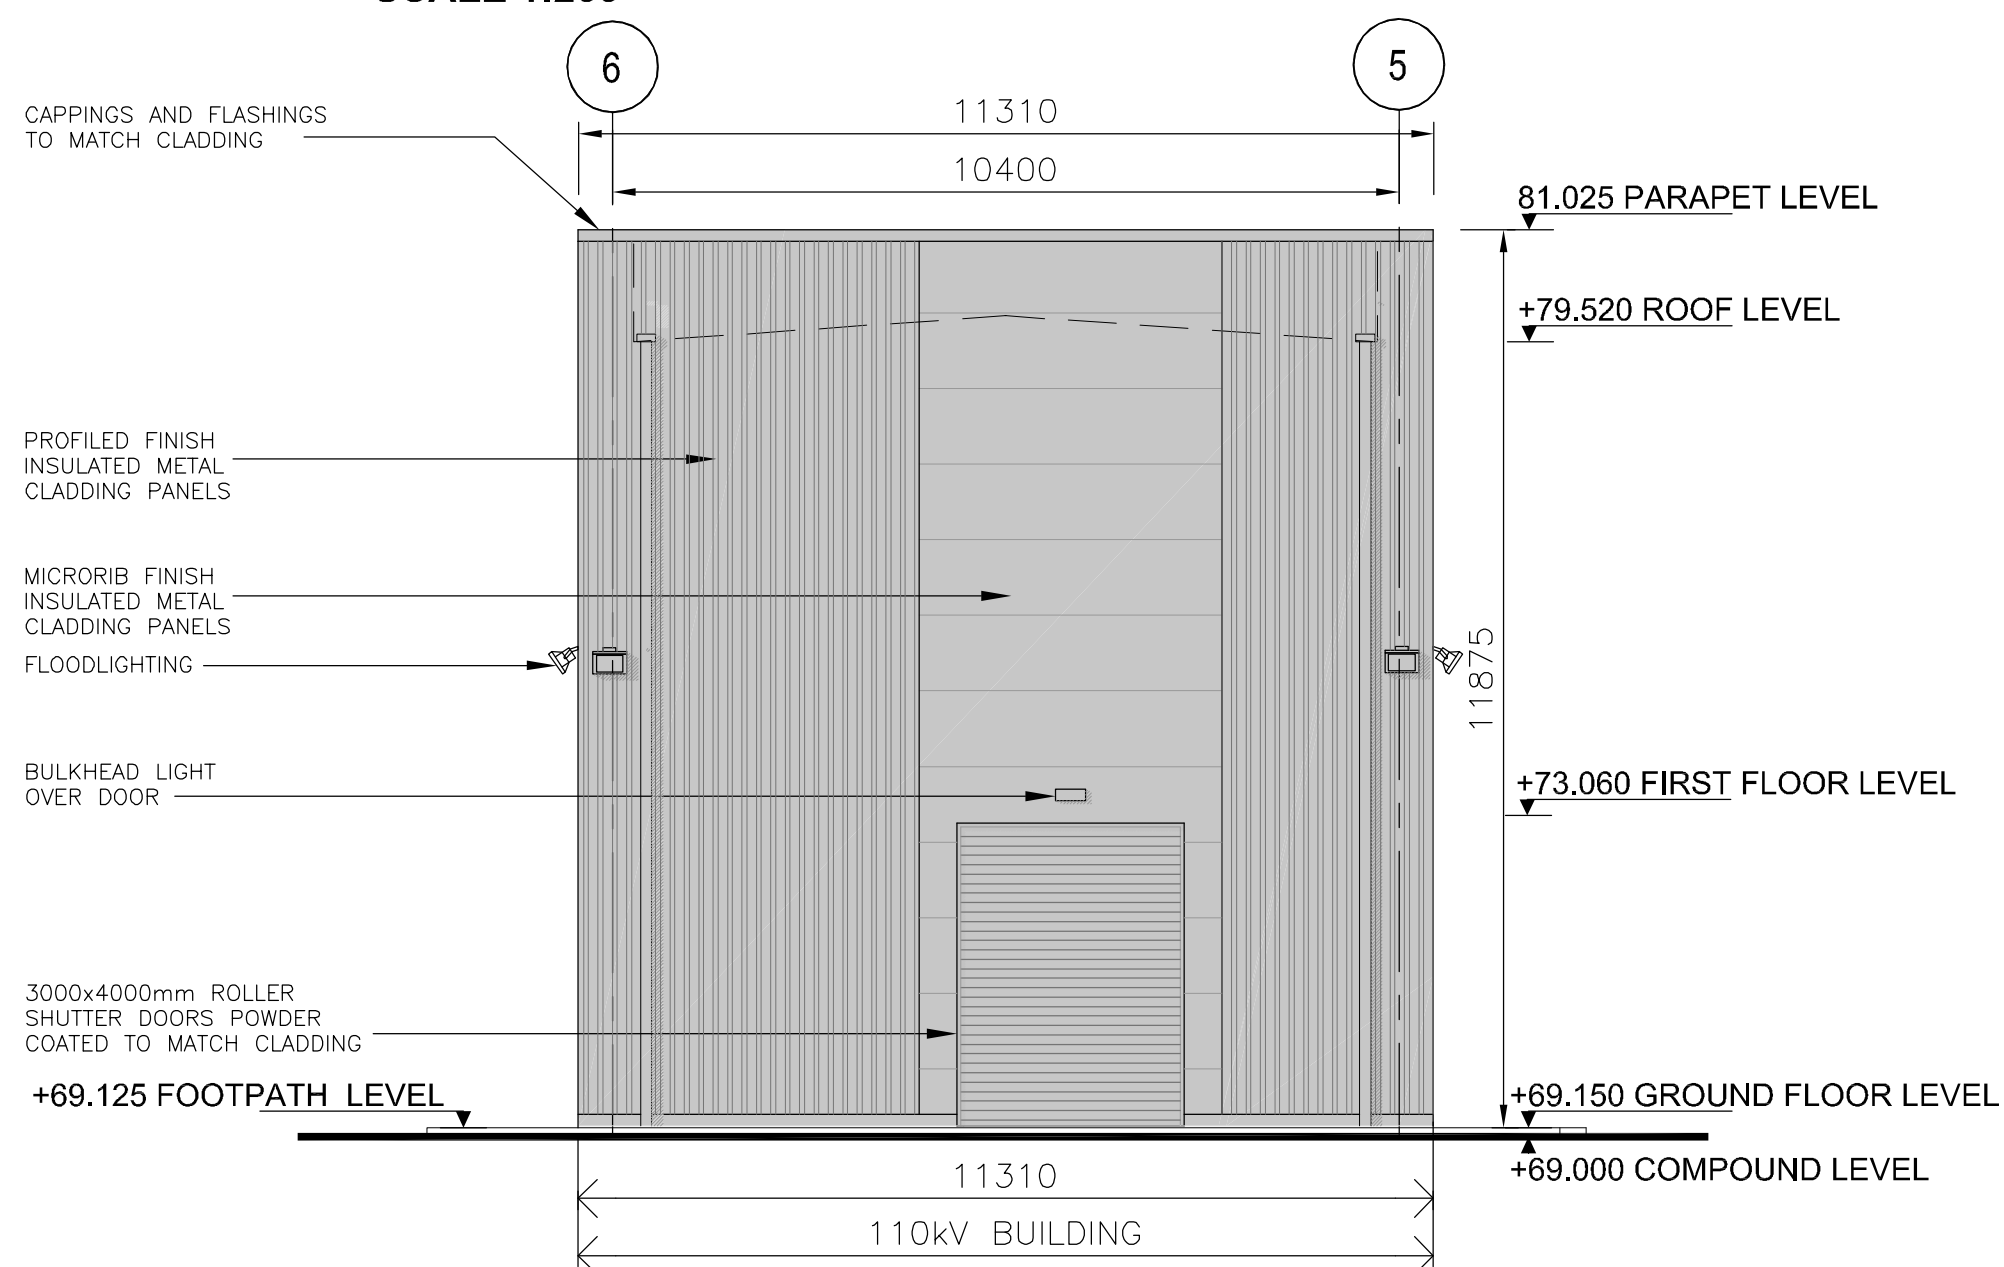

SOUTH EAST ELEVATION
SCALE 1:200

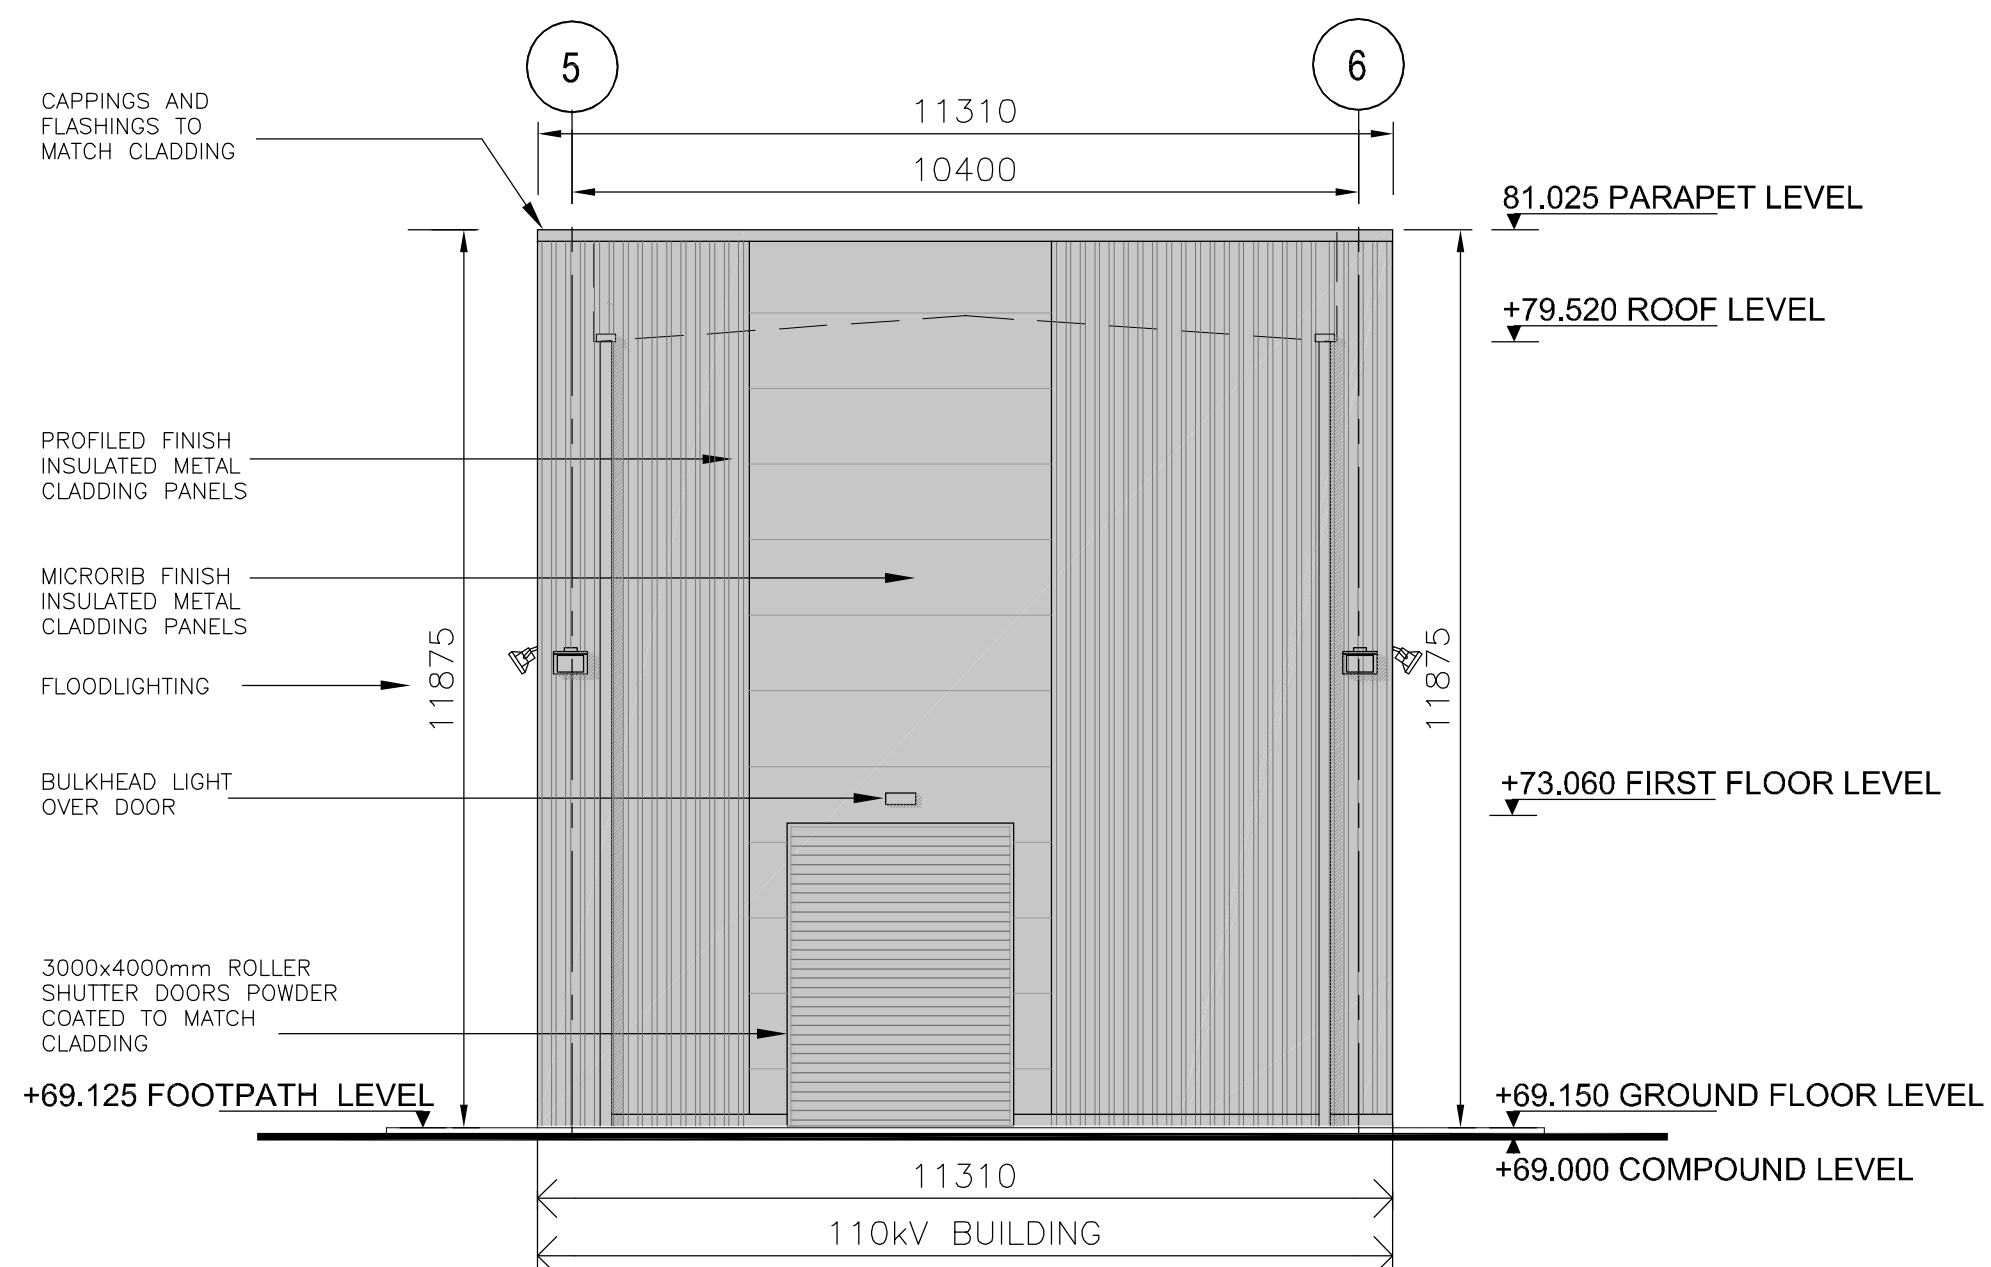

NORTH WEST ELEVATION
SCALE 1:200

REV	DATE	REVISION DESCRIPTION	DRN	PROV	COVER	APP
B	22-08-12	ISSUED FOR DRAFT INFORMATION	TC	TC	JD	TM
A	01-08-12	ISSUED FOR INFORMATION	TC	AB	AB	AB
PURPOSE OF ISSUE - PRELIMINARY UNLESS INDICATED						
TENDER	<input type="checkbox"/>	CLIENT APPROVAL	<input checked="" type="checkbox"/>	CONSTRUCTION	<input type="checkbox"/>	AS-BUILT
					<input type="checkbox"/>	REVISED
Client:	EIRGRID					
Project:	Ballyragget 110kV Substation BALLYRAGGET 110kV SUBSTATION					
Contract:	LAOIS KILKENNY REINFORCEMENT PROJECT					
Drawing Title:	Substation 110kV Building Elevations Ballyragget 110 kV Substation					
Production Unit:	Civil Building and Environmental					
 ESBI Energy Innovation ESBI Engineering Solutions, Stephen Court, 18-21 St. Stephen's Green, Dublin 2, Ireland. Tel: +353 (0)1 703 8000 Fax: +353 (0)1 703 7186 Email: marketing@esbi.ie Web: www.esbi.ie ESBI Engineering Solutions is a trading name of ESBI Engineering & Facility Management Limited. Registered Office: as above Registered in Ireland No. 155249						
DRAWN	PRODUCED	VERIFIED CIVIL	VERIFIED ELECTRICAL	APPROVED	APPRO DATE	
T.Cassells	TC	T.Cassells	J.Doherty	J.Doherty	14/12/2012	
CLIENT REF	TC207432		No. of Sheets	SHEET	SCALE	
			10	A1	1:250	
DRAWING NUMBER				SHEET REV		
PE610-D003-003-005-000						

COPYRIGHT © ESBI ENGINEERING & FACILITY MANAGEMENT LIMITED.
All rights reserved. No part of this work may be modified or reproduced or copied in any form or by any means - graphic, electronic or mechanical, including photocopying, recording, taping or information-and-retrieval system, or used for any purpose other than its designated purpose, without the written permission of ESBI Engineering & Facility Management Ltd.