




SOUTH-EAST ELEVATION

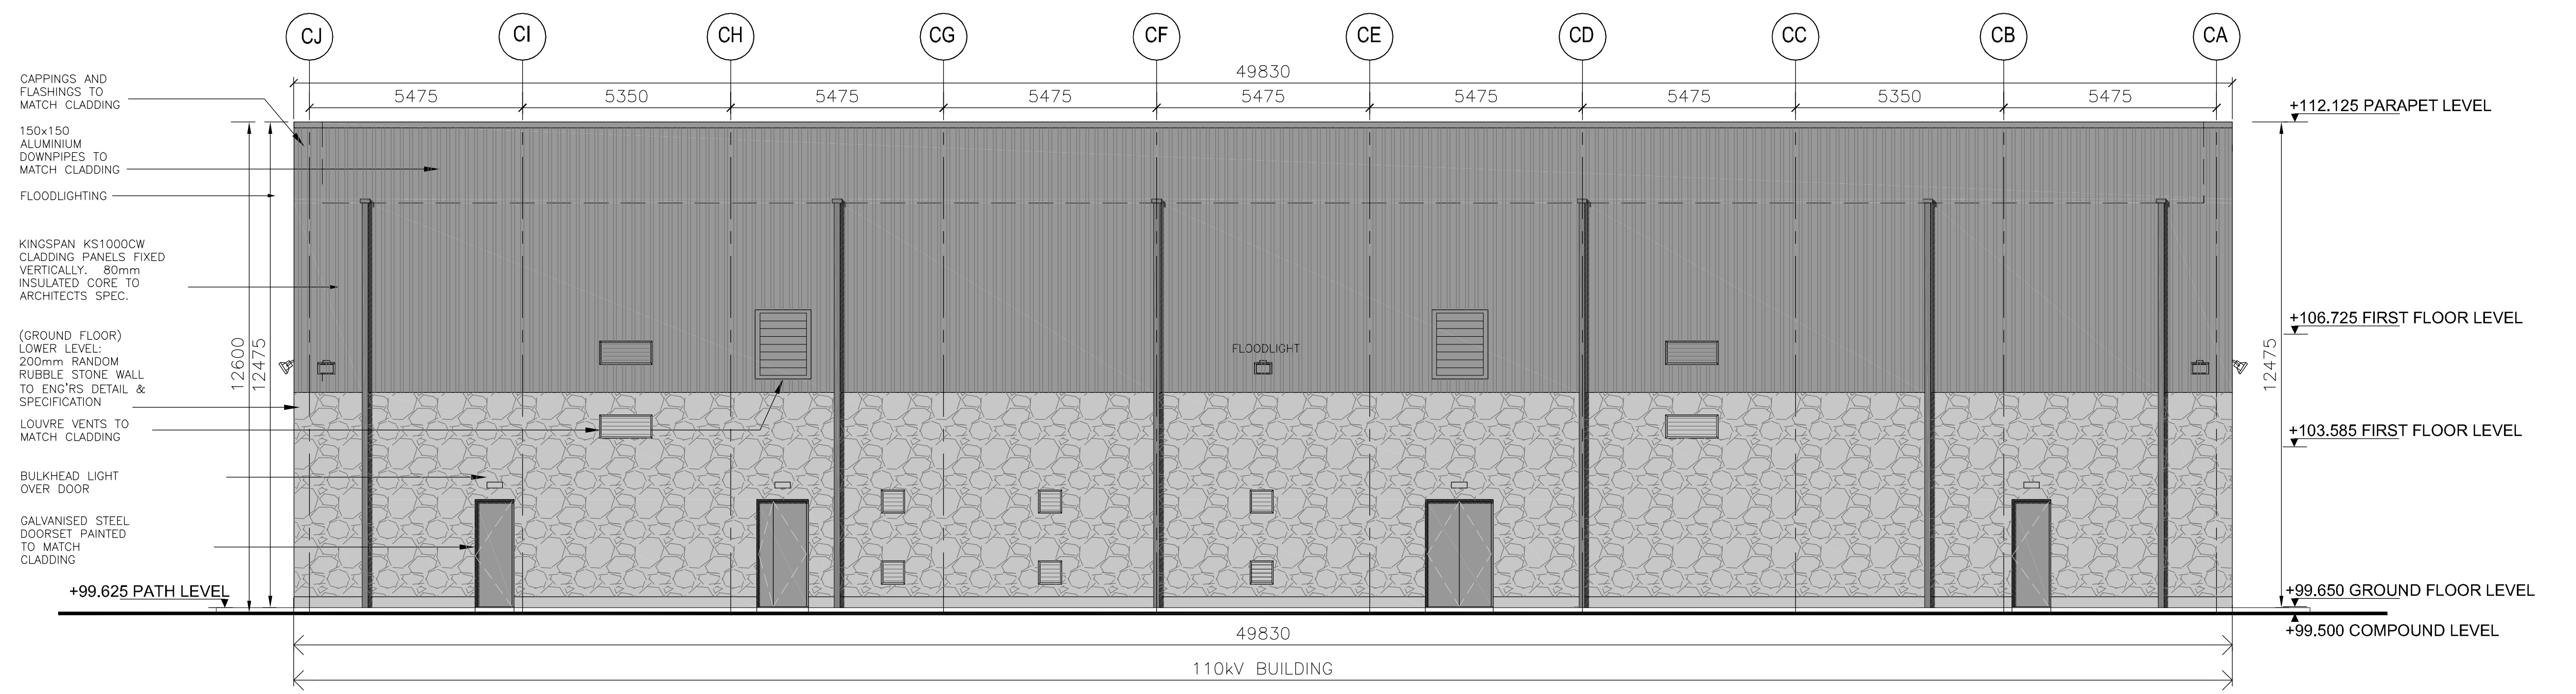

NORTH-WEST ELEVATION

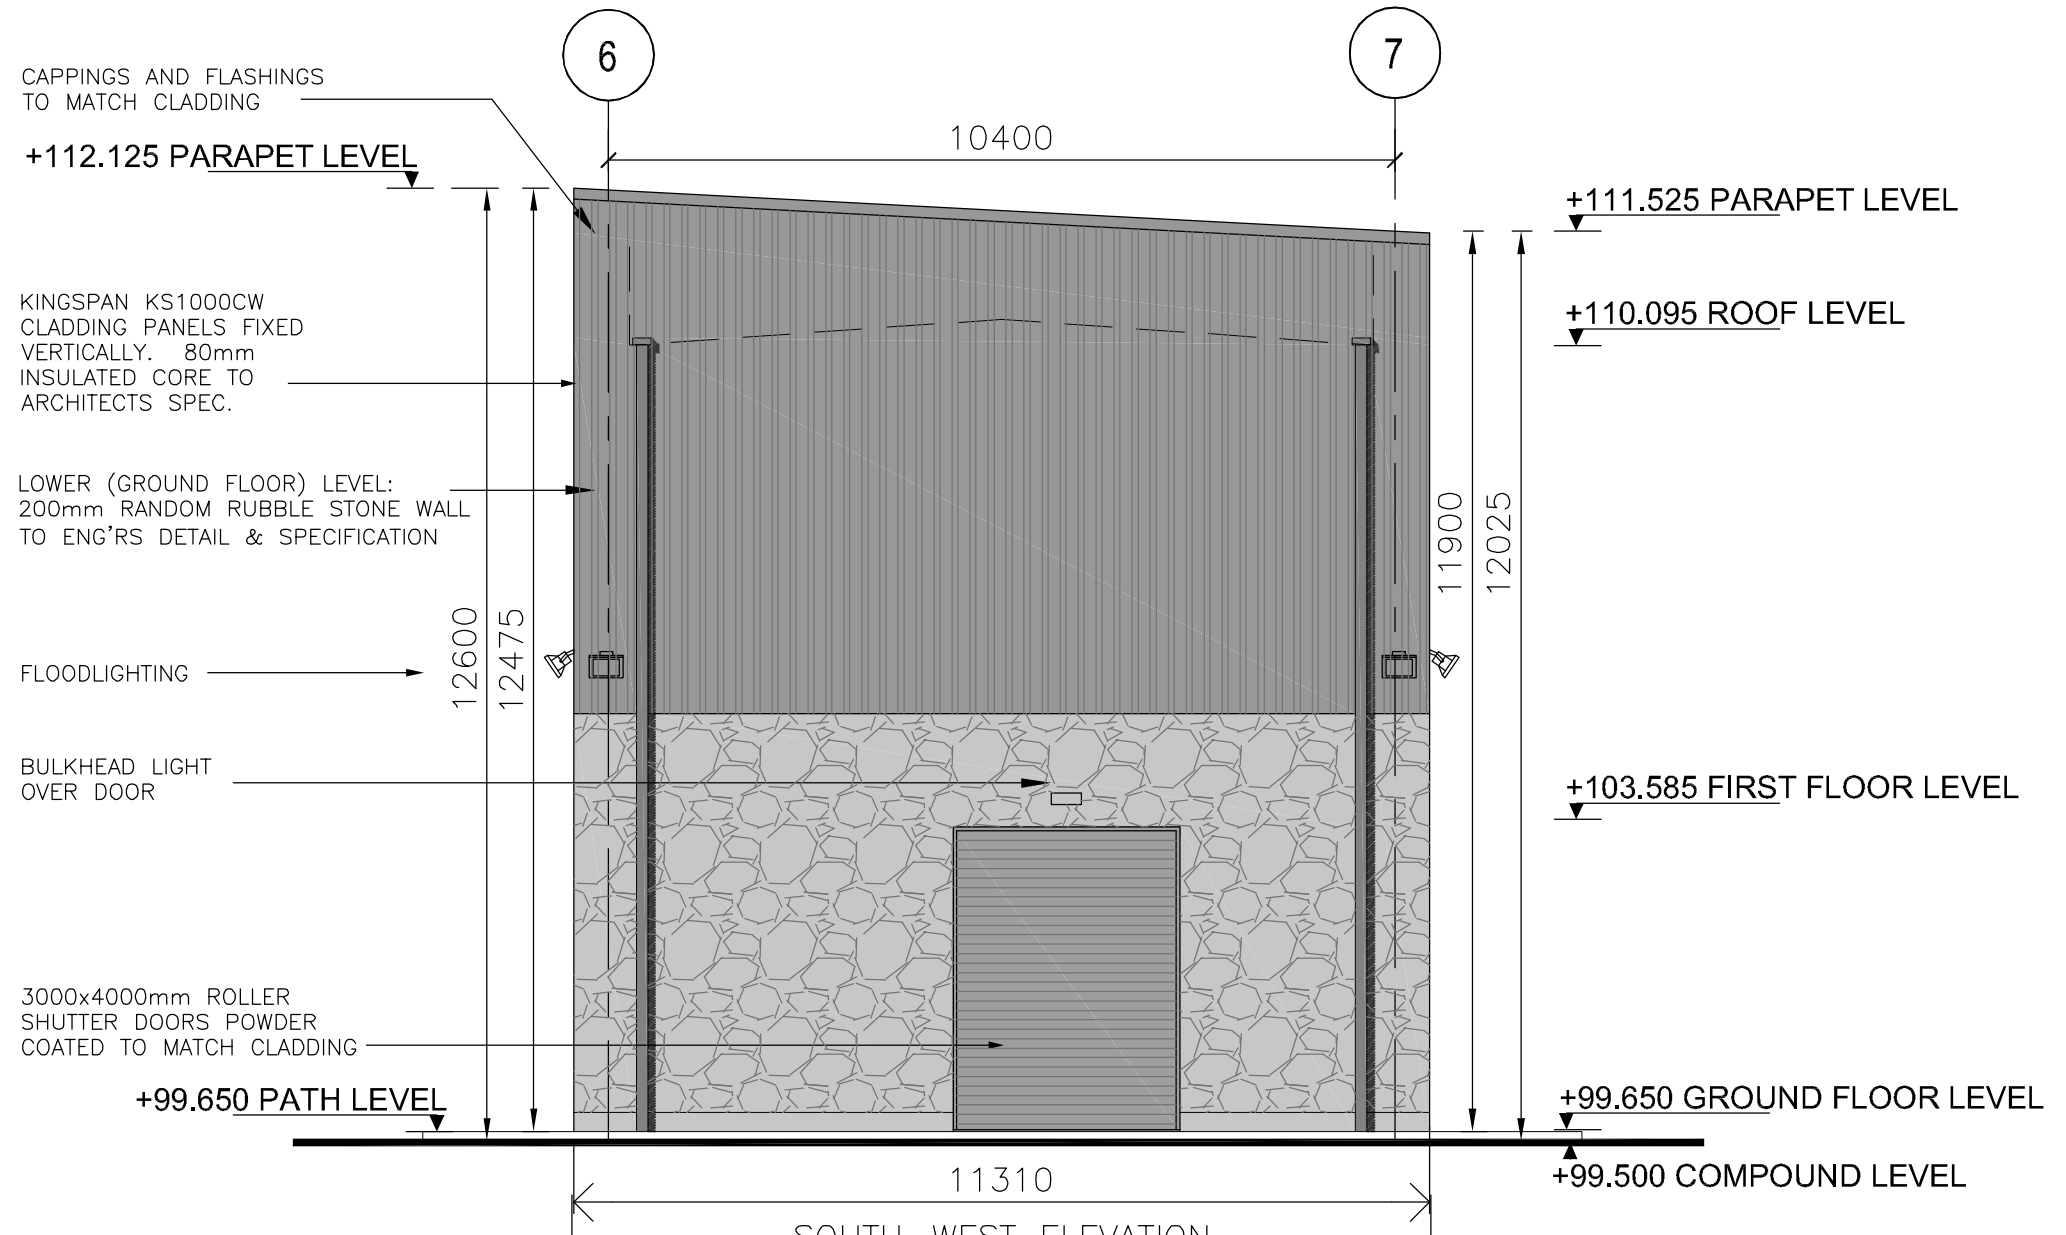

SOUTH-WEST ELEVATION

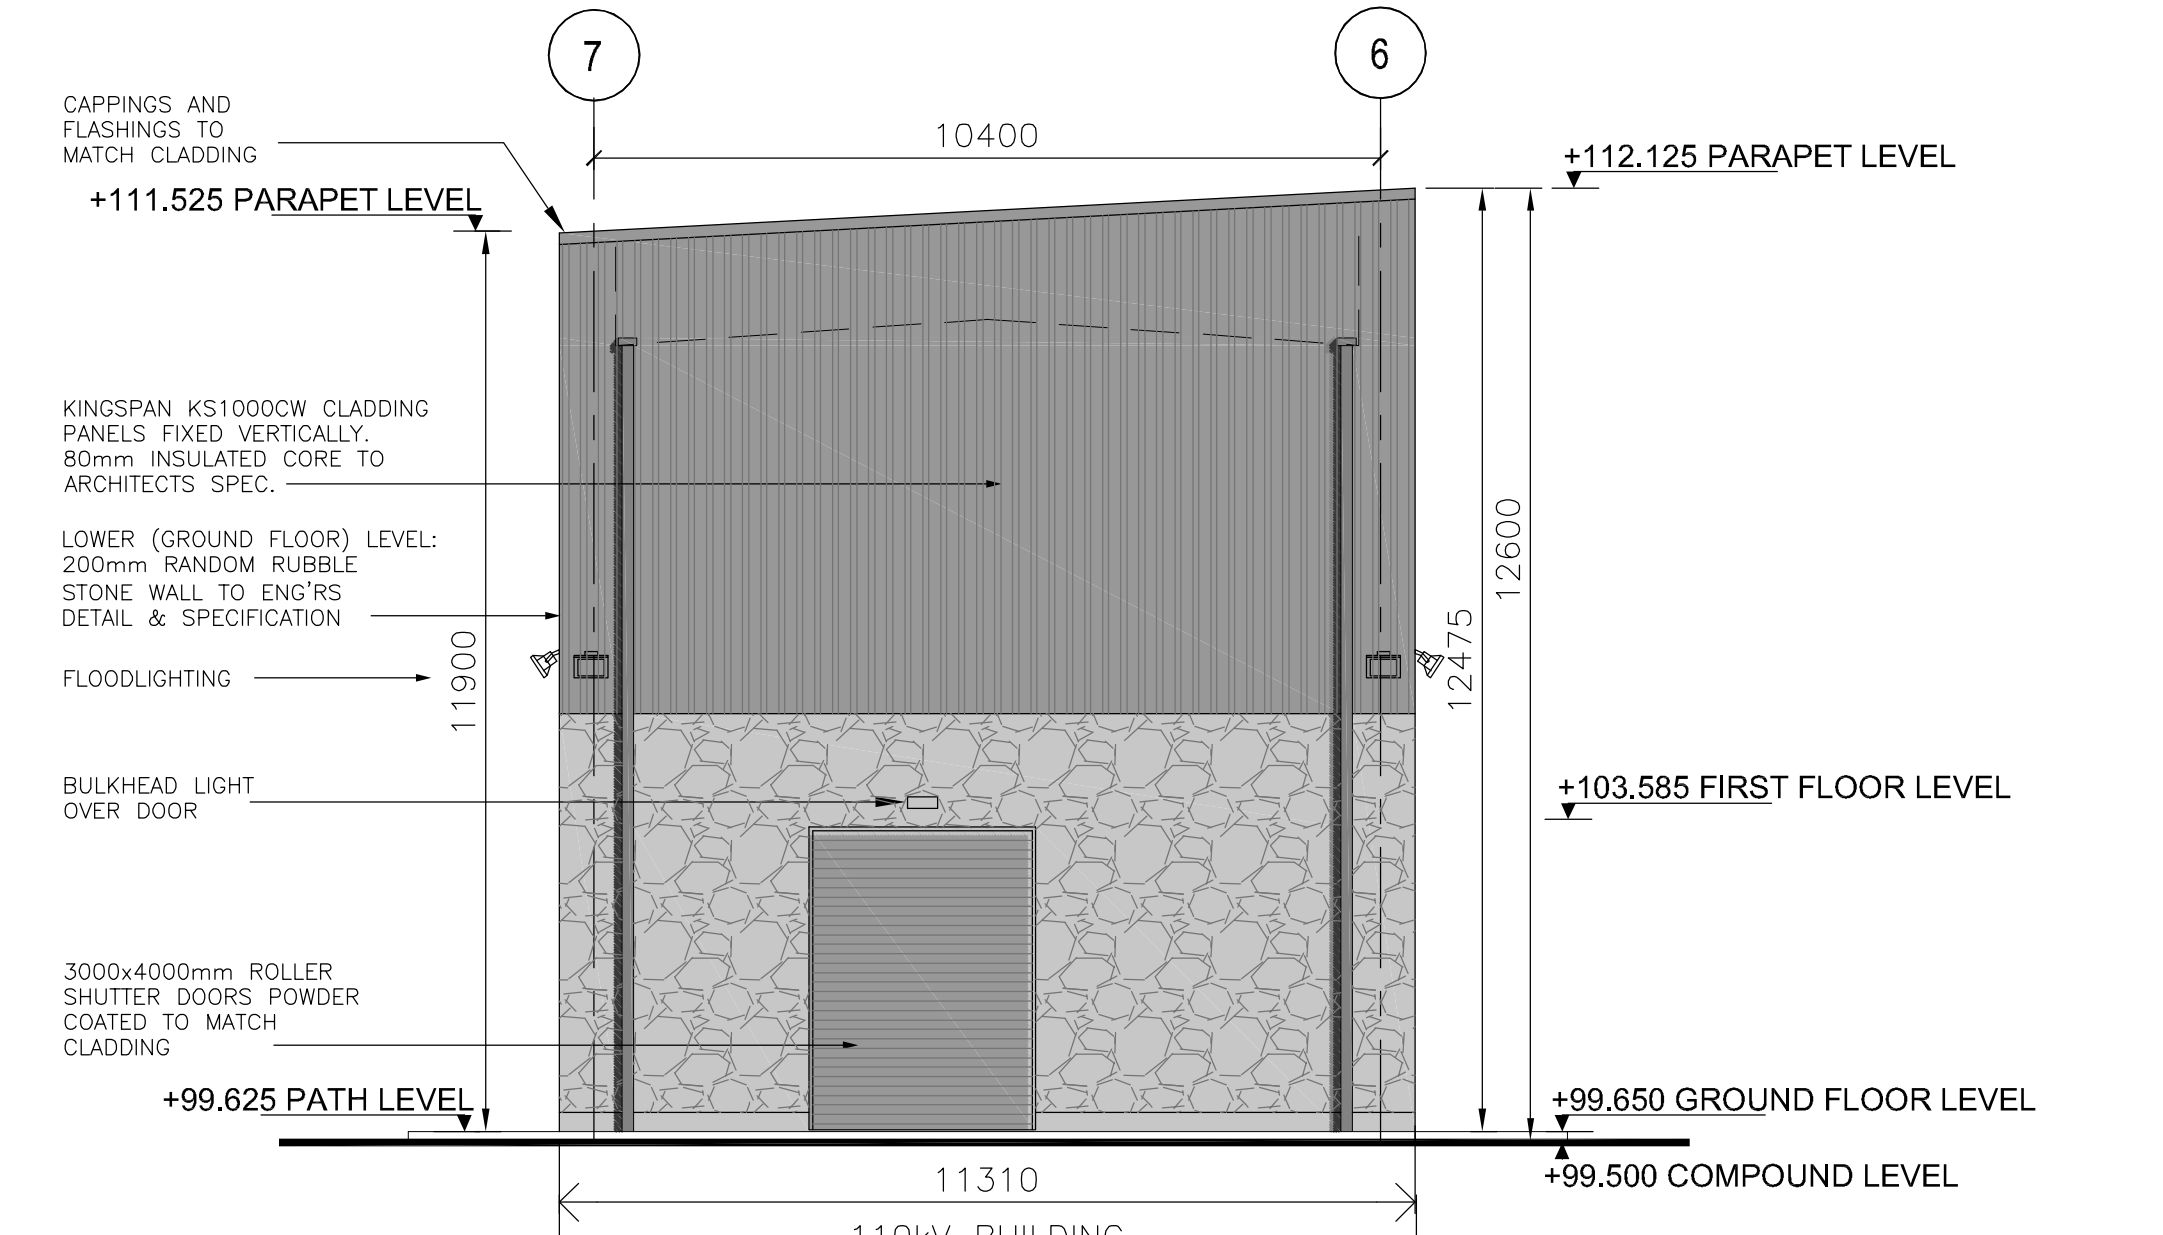

NORTH-EAST ELEVATION

1	20.11.12	ISSUED FOR CLIENT APPROVAL	TC	TC	JD	BW	SG
A	23.08.12	ISSUED FOR CLIENT APPROVAL	TC	TC	JD	BW	SG
REV	DATE	REVISION DESCRIPTION	DRN	PROVDER	COVER	APP	
PURPOSE OF ISSUE - PRELIMINARY UNLESS INDICATED							
TENDER	<input type="checkbox"/>	CLIENT APPROVAL	<input checked="" type="checkbox"/>	CONSTRUCTION	<input type="checkbox"/>	AS-BUILT	<input type="checkbox"/>
REVISED	<input type="checkbox"/>						
Client:	EIRGRID						
Project:	Coolinabackey 400kV Substation COOLINABACKEY 400kV SUBSTATION						
Contract:	LAOIS KILKENNY REINFORCEMENT PROJECT						
Drawing Title:	110 kV - Elevations Coolinabackey 400 kV Substation ALL 110kV ELEVATIONS						
Production Unit:	Civil Building and Environmental						
 ESBI International ESBI Energy Innovation							
ESBI Engineering Solutions, Stephen Court, 18-21 St. Stephen's Green, Dublin 2, Ireland. Tel: +353 (0)1 703 8000 Fax: +353 (0)1 703 7186 Email: marketing@esbi.ie Web: www.esbi.ie ESBI Engineering Solutions is a trading name of ESBI Engineering & Facility Management Limited. Registered Office: as above Registered in Ireland No. 155249							
Drawn:	T.Cassells	Produced:	TC	Verified Civil:	T.Cassells	Verified Electrical:	J.Doherty
Approved:	J.Doherty	Appr. Date:	14/12/2012				
Client Ref:	TC207325		No. of Sheets:	24	Sheet:	A1	Scale:
DRAWING NUMBER							REV
PE610-D002-003-005-001							1:100

COPYRIGHT © ESBI ENGINEERING & FACILITY MANAGEMENT LIMITED.
All rights reserved. No part of this work may be modified or reproduced or copied in any form or by any means - graphic, electronic or mechanical, including photocopying, recording, taping or information-and-retrieval system, or used for any purpose other than its designated purpose, without the written permission of ESBI Engineering & Facility Management Ltd.