


SOUTH-EAST ELEVATION

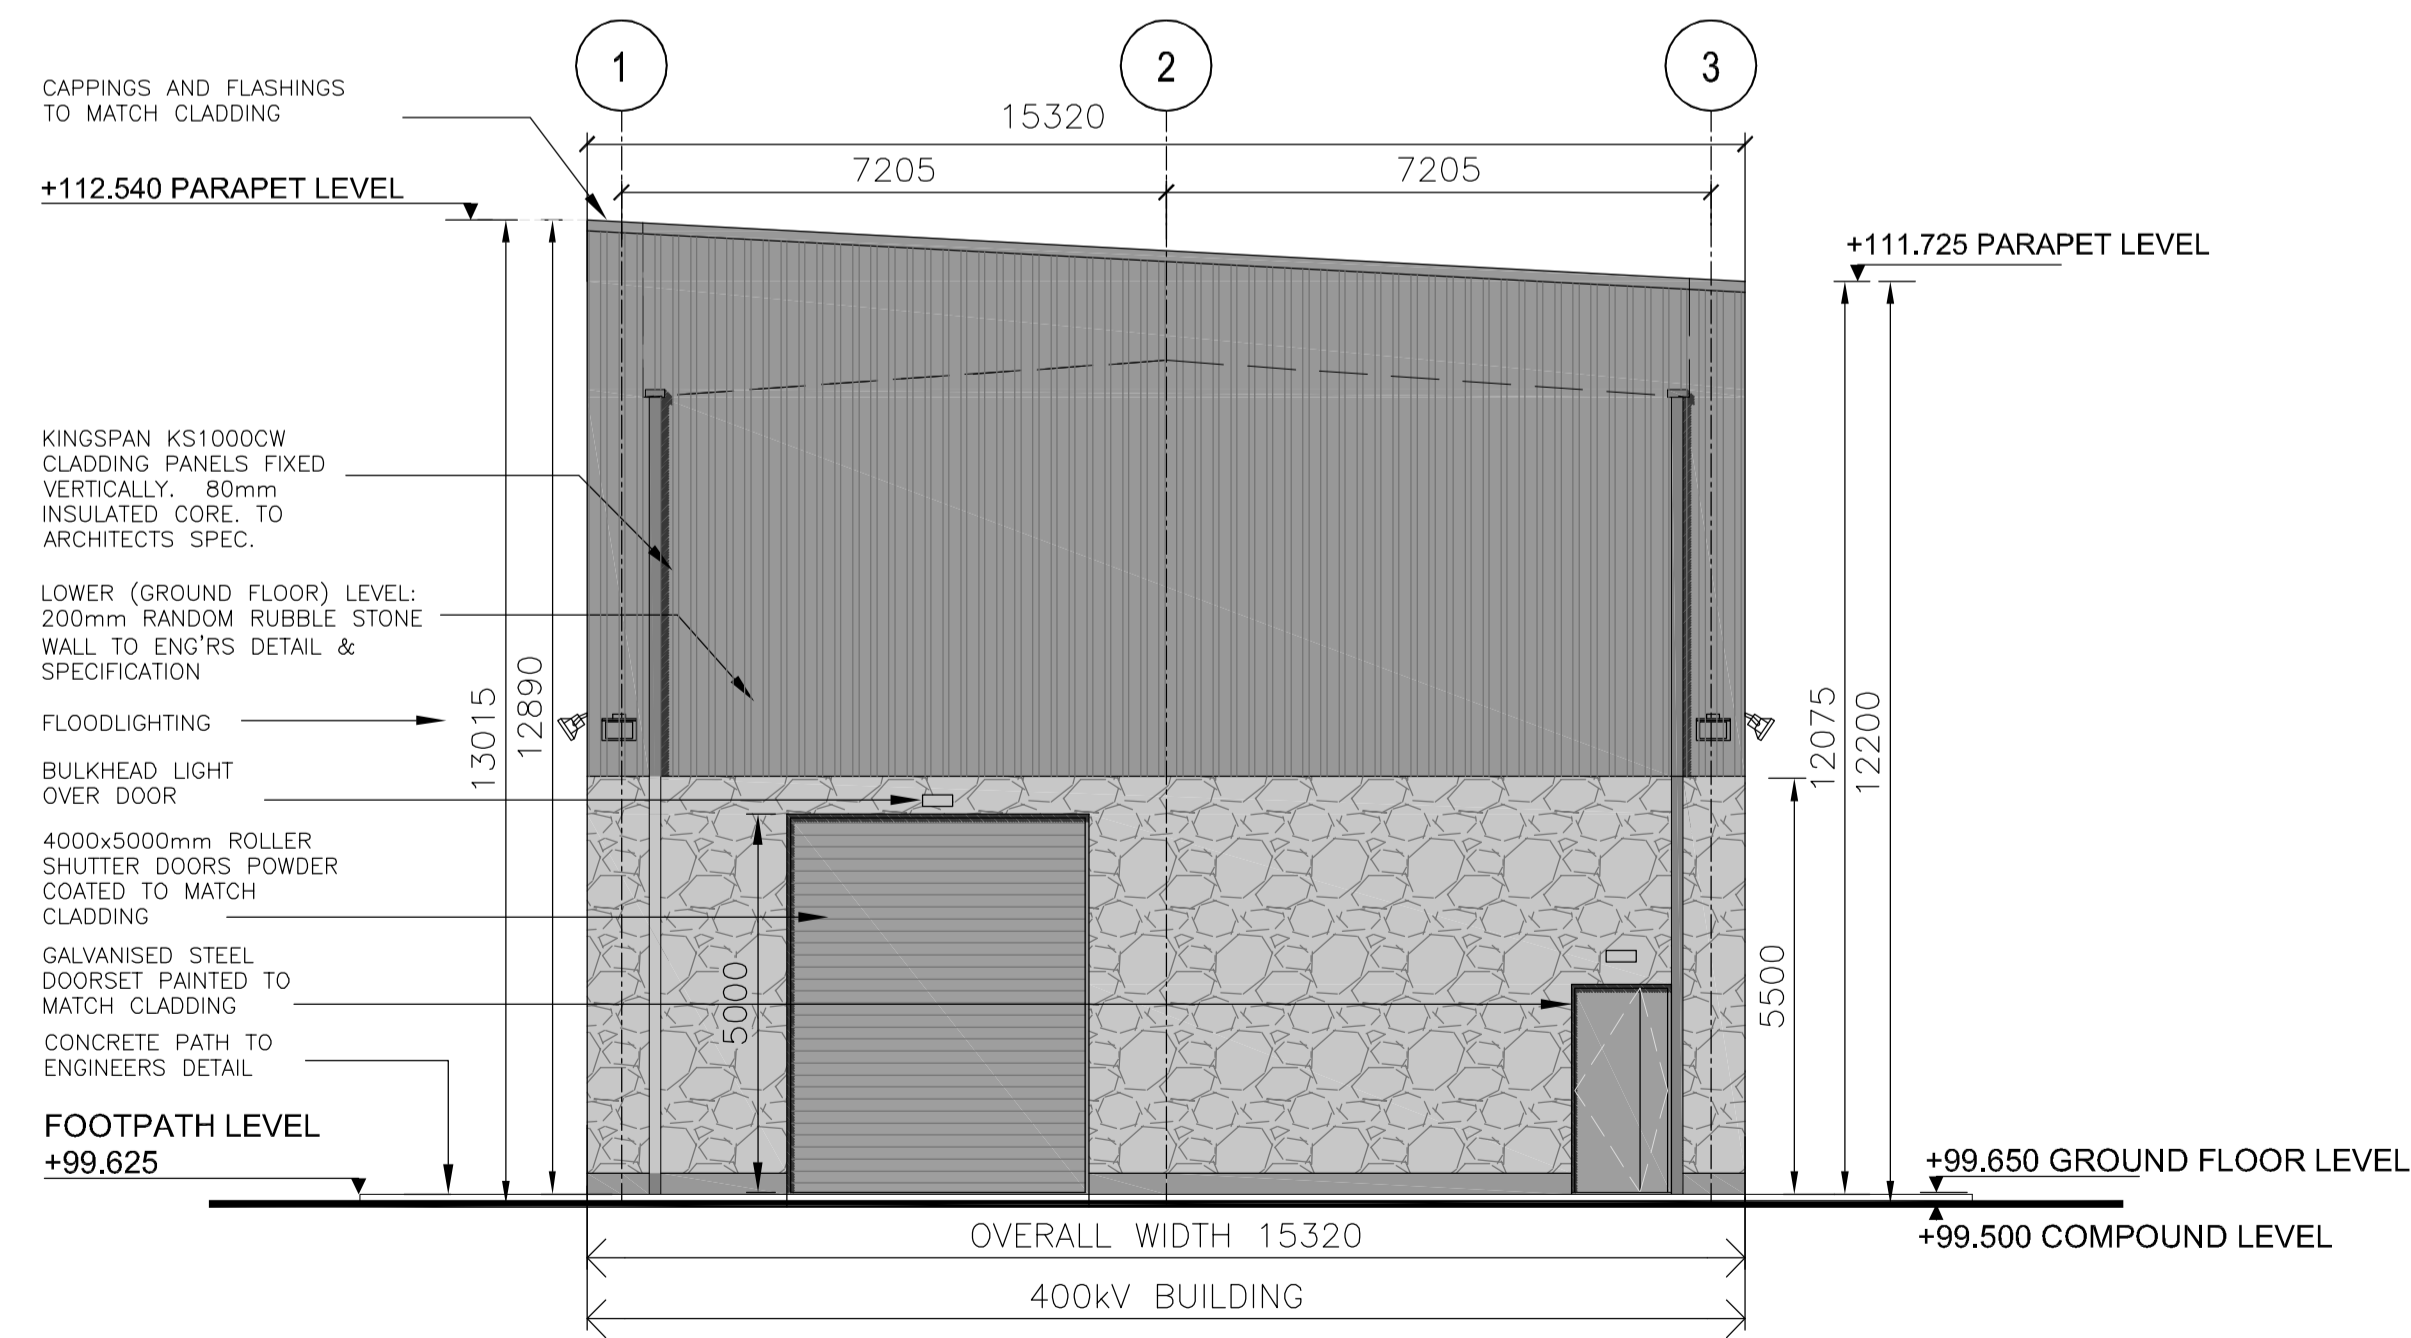

SOUTH-WEST ELEVATION

1	20.11.12	ISSUED FOR CLIENT APPROVAL	TC	TC	JD	BW	SG
A	23.08.12	ISSUED FOR CLIENT APPROVAL	TC	TC	JD	BW	SG
REV.	DATE	REVISION DESCRIPTION	DRN	PROVDR	COVER	APP	
PURPOSE OF ISSUE - PRELIMINARY UNLESS INDICATED							
TENDER	<input type="checkbox"/>	CLIENT APPROVAL	<input checked="" type="checkbox"/>	CONSTRUCTION	<input type="checkbox"/>	AS-BUILT	<input type="checkbox"/>
REVISED	<input type="checkbox"/>						
Client:	EIRGRID						
Project:	Coolinabackey 400kV Substation COOLINABACKEY 400kV SUBSTATION						
Contract:	LAOIS KILKENNY REINFORCEMENT PROJECT						
Drawing Title:	400kV - SE & SW Elevations Coolinabackey 400 kV Substation SOUTH EAST & SOUTH WEST ELEVATIONS						
Production Unit:	Civil Building and Environmental						
 ESB International ESBI Energy Innovation							
ESBI Engineering Solutions, Stephen Court, 18-21 St. Stephen's Green, Dublin 2, Ireland. Tel: +353 (0)1 703 8000 Fax: +353 (0)1 703 7186 Email: marketing@esbi.ie Web: www.esbi.ie ESBI Engineering Solutions is a trading name of ESBI Engineering & Facility Management Limited. Registered Office: as above Registered in Ireland No. 155249							
DRAWN	PRODUCED	VERIFIED CIVIL	VERIFIED ELECTRICAL	APPROVED	APPRO DATE		
T.Cassells	TC	T.Cassells	J.Doherty	J.Doherty	14/12/2012		
CLIENT REF	TC207325		No. of Sheets	SIZE	SCALE		
			24	A1	1:200		
DRAWING NUMBER							
PE610-D002-003-006-001							