


NORTH-WEST ELEVATION

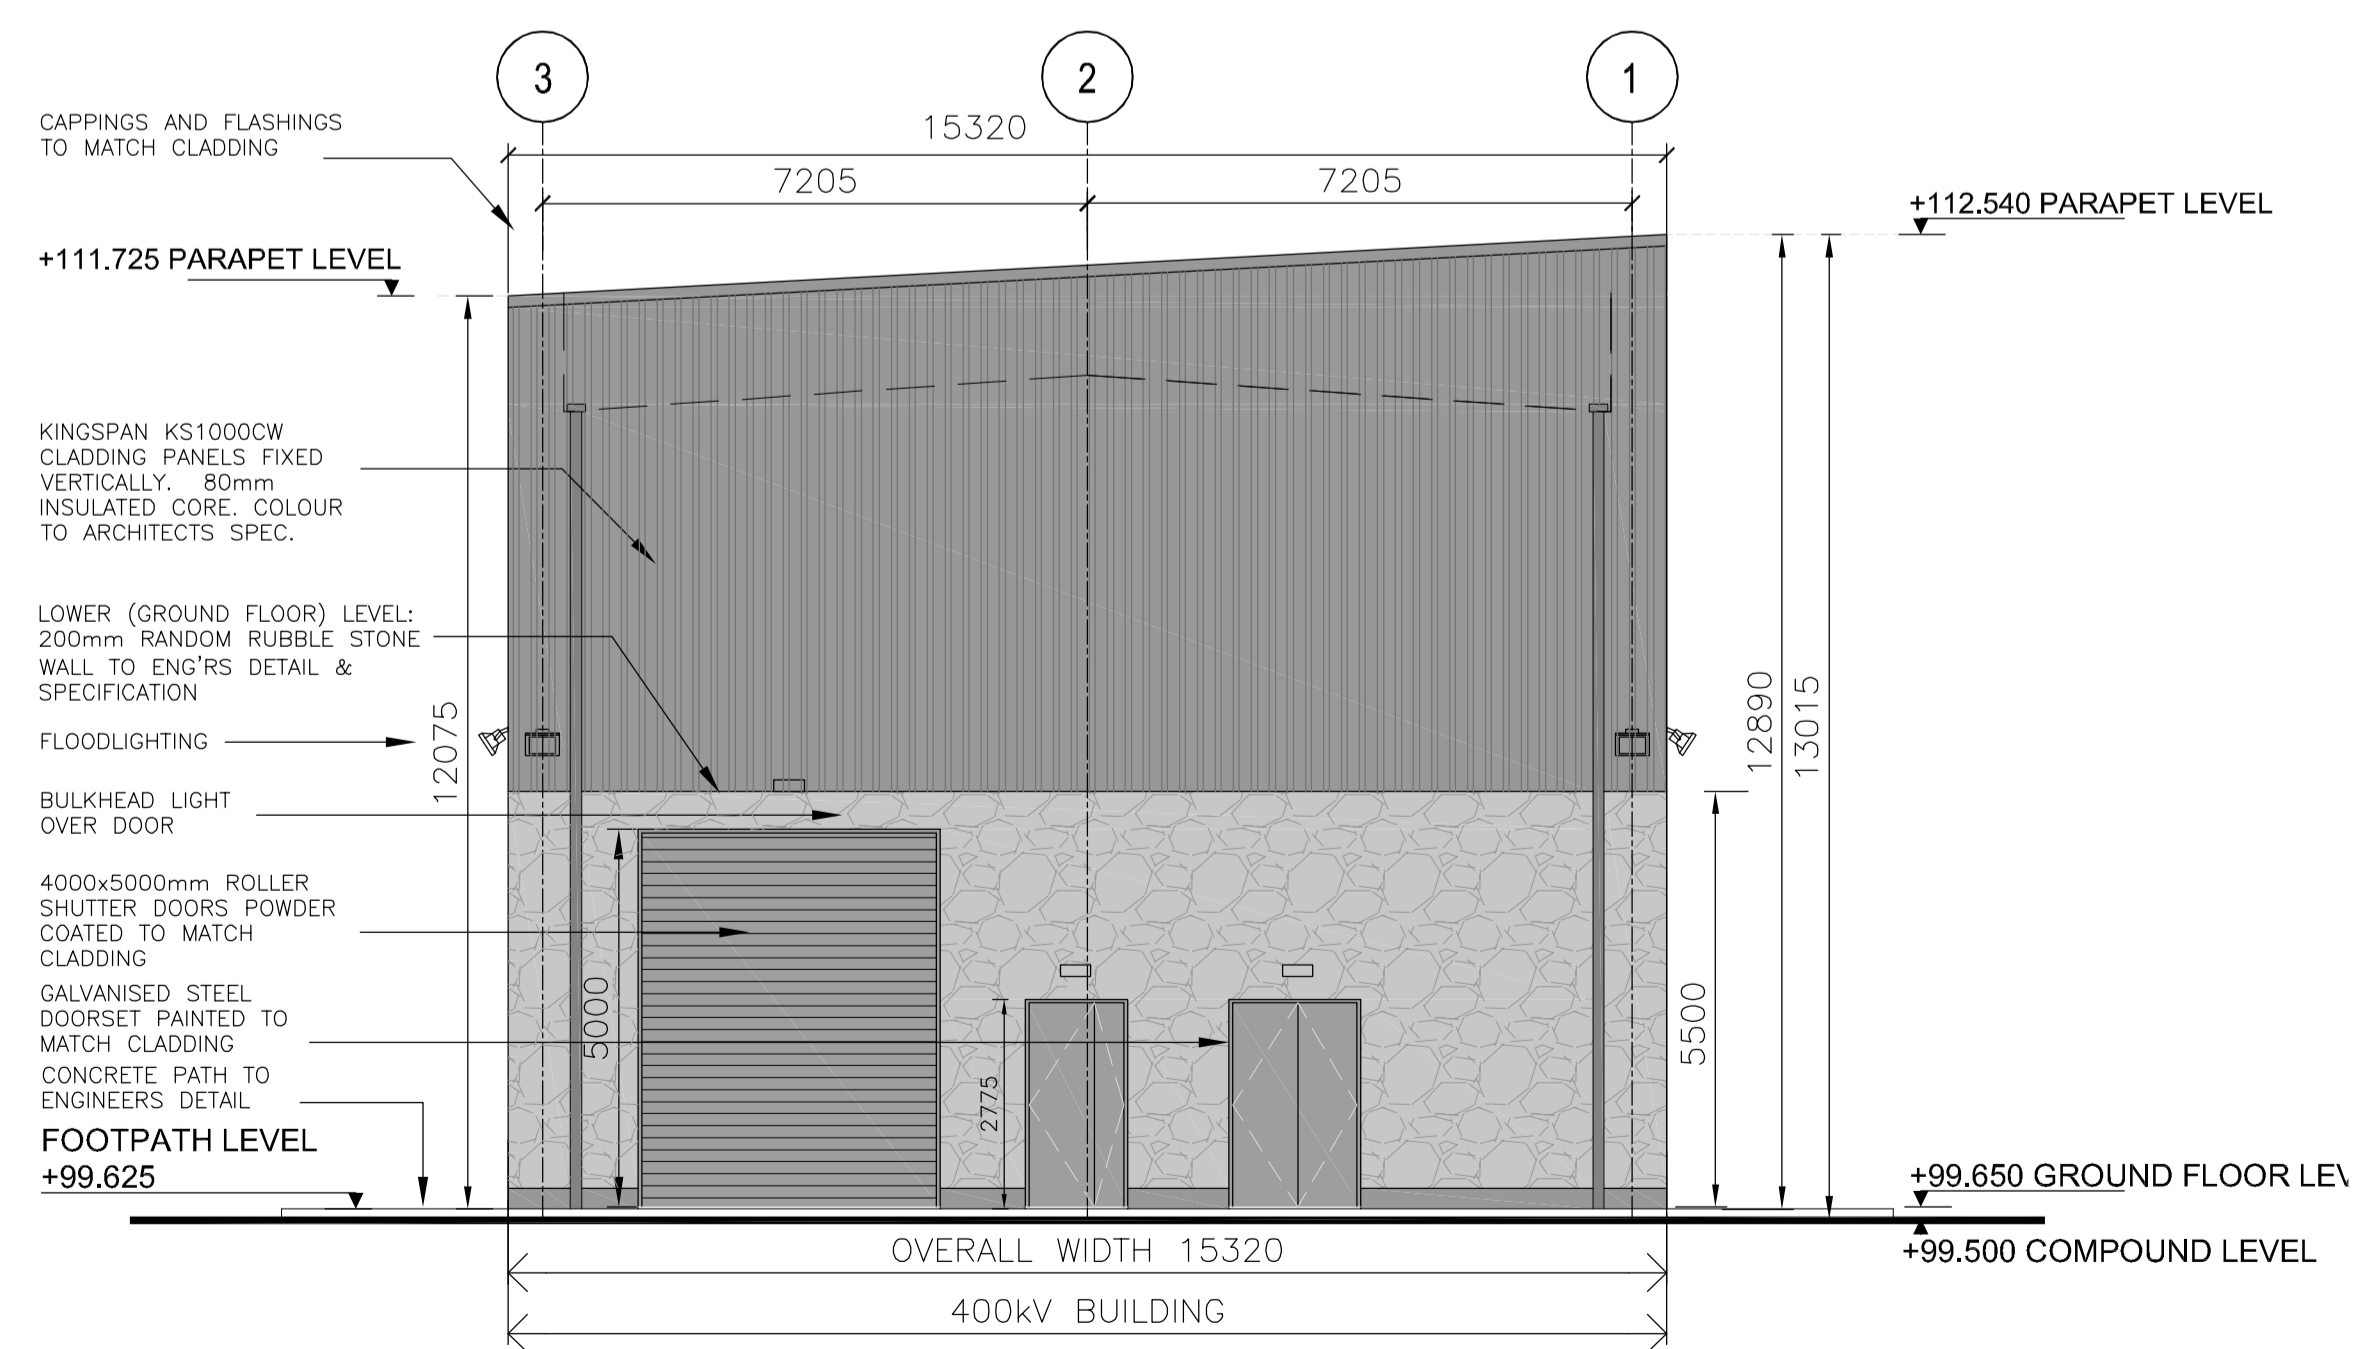

NORTH-EAST ELEVATION

REV.	DATE	REVISION DESCRIPTION	DRN	PROV	COVER	APP
1	20.11.12	ISSUED FOR CLIENT APPROVAL	TC	TC	JD	BW SG
A	23.08.12	ISSUED FOR CLIENT APPROVAL	TC	TC	JD	BW SG

PURPOSE OF ISSUE - PRELIMINARY UNLESS INDICATED

TENDER CLIENT APPROVAL CONSTRUCTION AS-BUILT REVISED

Client: **EIRGRID**

Project: **Coolnabackey 400kV Substation
COOLNABACKY 400kV SUBSTATION**

Contract: **LAOIS KILKENNY REINFORCEMENT PROJECT**

Drawing Title: **400kV NE & NW Elevations
Coolnabackey 400 kV Substation
NORTH EAST & NORTH WEST ELEVATIONS**

Production Unit: **Civil Building and Environmental**

ESB International
ESBI Energy Innovation

ESBI Engineering Solutions, Stephen Court, 18-21 St. Stephen's Green, Dublin 2, Ireland. Tel: +353 (0)1 703 8000 Fax: +353 (0)1 703 7186
Email: marketing@esbi.ie Web: www.esbi.ie
ESBI Engineering Solutions is a trading name of ESBI Engineering & Facility Management Limited.
Registered Office: as above Registered in Ireland No. 155249

DRAWN	PRODUCED	VERIFIED CIVIL	VERIFIED ELECTRICAL	APPROVED	APPRO DATE
T.Cassells	TC	T.Cassells	J.Doherty	J.Doherty	14/12/2012

CLIENT REF: **TC207325** No. of Sheets: **24** SIZE: **A1** SCALE: **1:200**

DRAWING NUMBER: **PE610-D002-003-007-001** SHEET: **REV**

COPYRIGHT © ESBI ENGINEERING & FACILITY MANAGEMENT LIMITED.
All rights reserved. No part of this work may be modified or reproduced or copied in any form or by any means - graphic, electronic or mechanical, including photocopying, recording, taping or information-and-retrieval system, or used for any purpose other than its designated purpose, without the written permission of ESBI Engineering & Facility Management Ltd.