


LEGEND	
PROPOSED SURFACE WATER	
EXISTING LEVELS	+ 100.000
PROPOSED LEVELS	
TOP OF WATER LEVELS	TOW 100.00
STONE GRAVEL SURFACES	
TARMACADAM AREAS	
VEGETATED ROADSIDE SWALE	
HEADWALL	

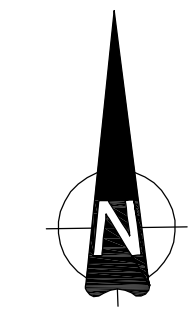

**ROAD DRAINAGE PLAN SHEET 1 OF 3**  
SCALE 1:500

REV	DATE	REVISION DESCRIPTION	DRN	PROD	VER	COVER	APP
1	06.12.12	ISSUED FOR PLANNING PERMISSION	LK	DC	JMcC	BW	DW
0	24.08.12	ISSUED FOR CLIENT COMMENT	SOD	SOD	JM	BW	DW

PURPOSE OF ISSUE - PRELIMINARY UNLESS INDICATED

TENDER  CLIENT APPROVAL  CONSTRUCTION  AS-BUILT  REVISED

Client: **EURGRID**

Project: **Coolnabacky 400kV Substation**

Contract: **LAOIS KILKENNY REINFORCEMENT PROJECT**

Drawing Title: **ROAD DRAINAGE PLAN SHEET 1 OF 3 COOLNABACKY 400kV SUBSTATION**

Production Unit: **Civil Building and Environmental**



**ESB International**  
ESBI Energy Innovation

ESBI Engineering Solutions, Stephen Court, 18-21 St. Stephen's Green, Dublin 2, Ireland. Tel: +353 (0)1 703 8000 Fax: +353 (0)1 703 7186  
Email: [marketing@esbi.ie](mailto:marketing@esbi.ie) Web: [www.esbi.ie](http://www.esbi.ie)  
ESBI Engineering Solutions is a trading name of ESBI Engineering & Facility Management Limited.  
Registered Office: as above Registered in Ireland No. 155249

DRAWN	PRODUCED	VERIFIED CIVIL	VERIFIED ELECTRICAL	APPROVED	APPRO DATE
L.Kiernan	D.Cody	J.MacCarthy	B.Wall	D.Walsh	13.12.2012

CLIENT REF	No. of Shts	SIZE	SCALE
TC207438	5	A1	As Shown

DRAWING NUMBER: **PE610-D002-004-001-001**

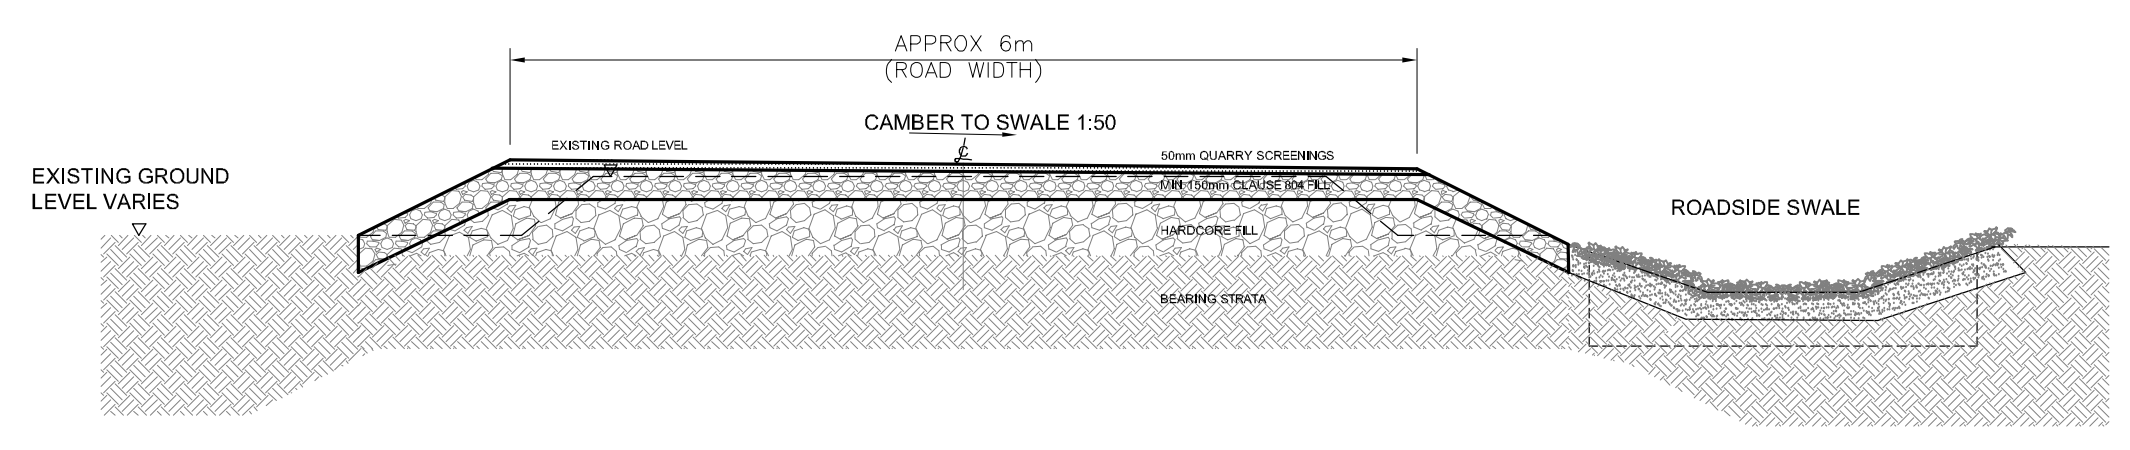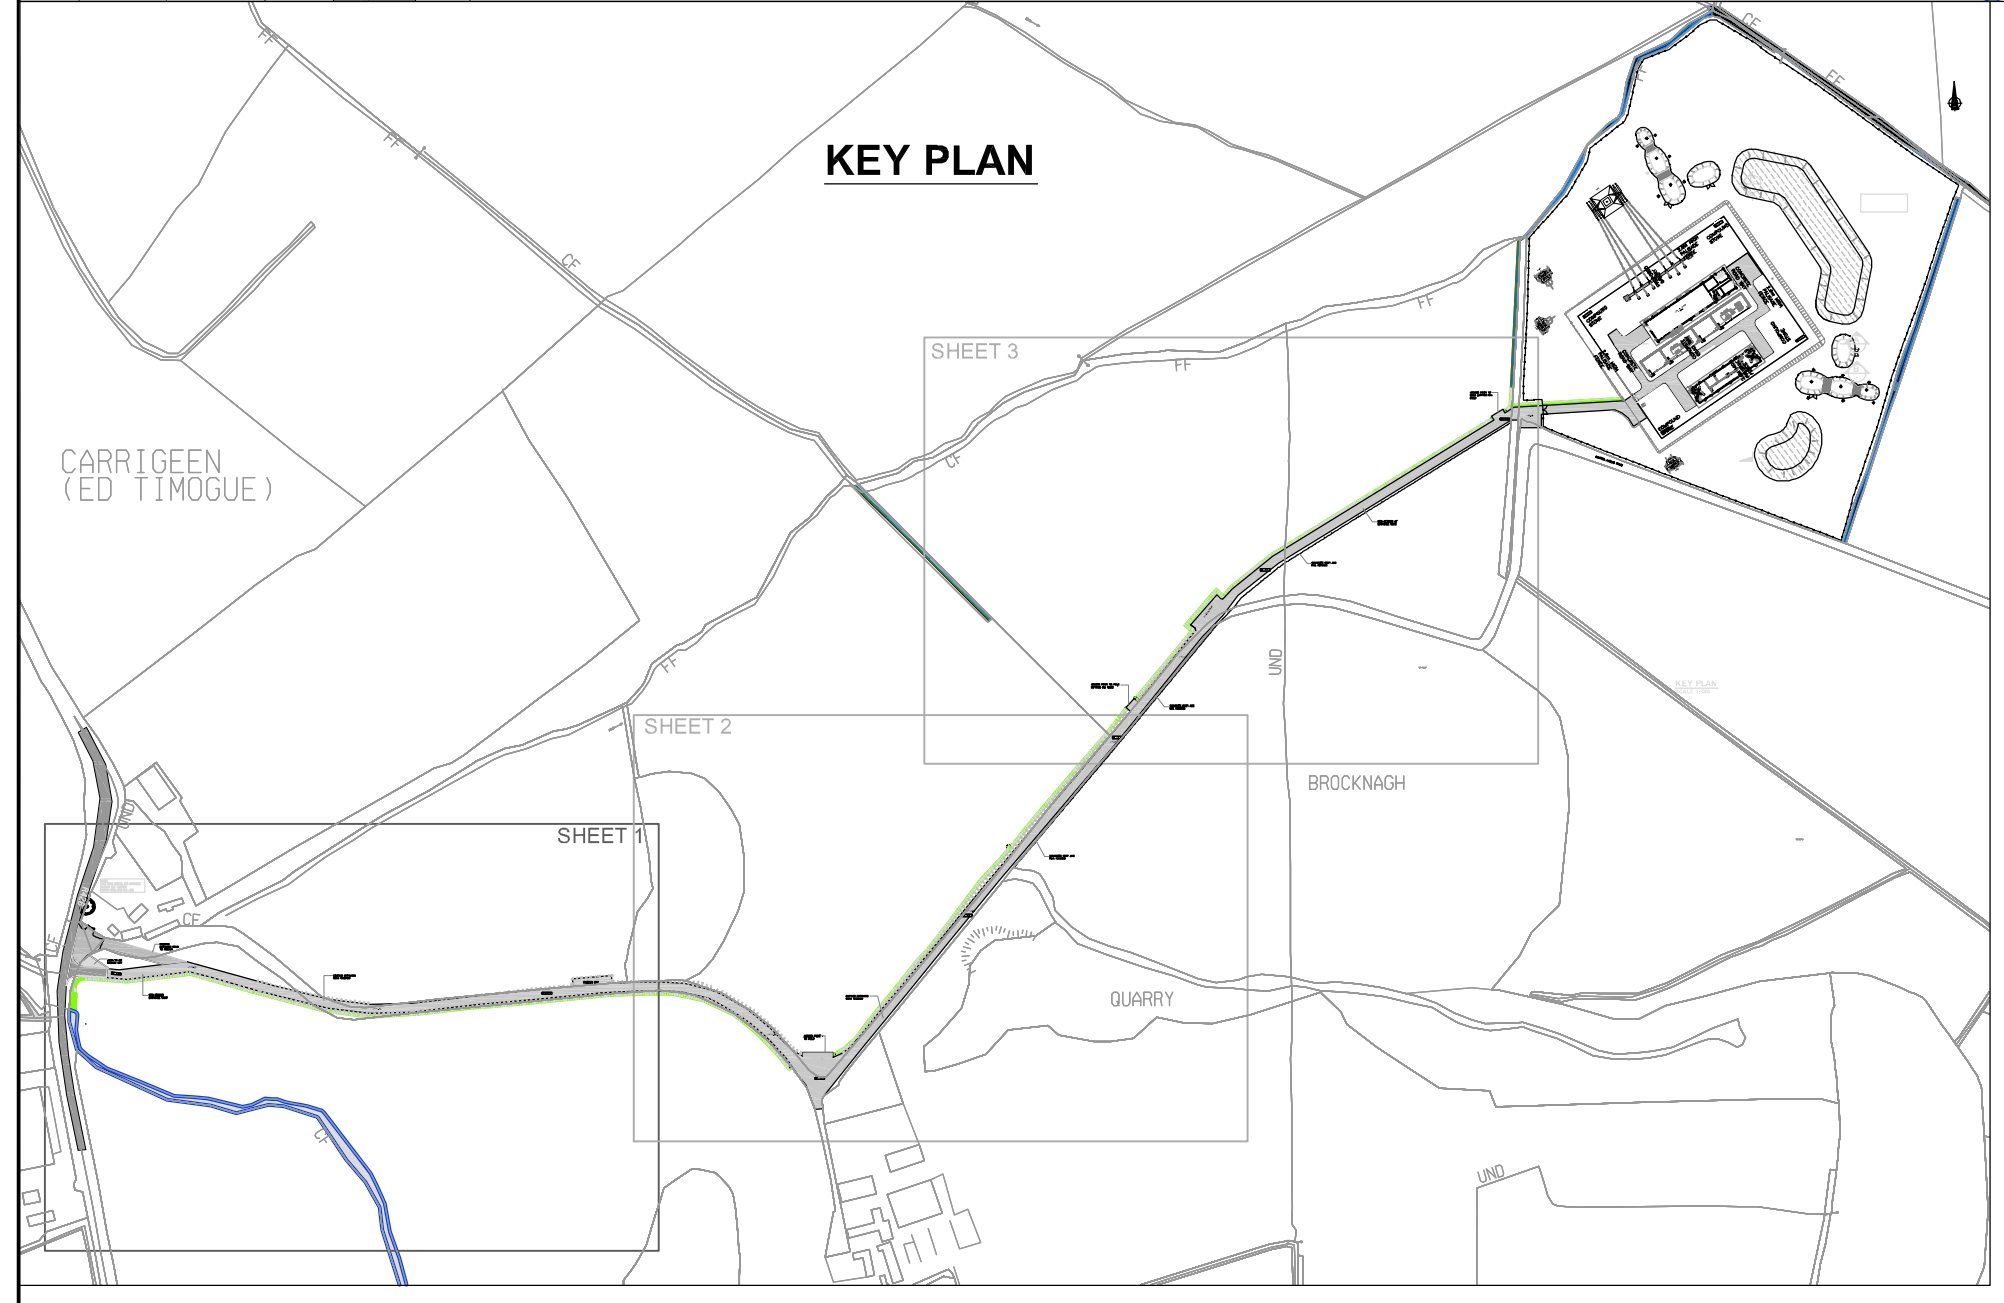

**TYPICAL ACCESS ROAD SECTION**  
SCALE 1:50

COPYRIGHT © ESBI ENGINEERING & FACILITY MANAGEMENT LIMITED.  
All rights reserved. No part of this work may be modified or reproduced or copied in any form or by any means - graphic, electronic or mechanical, including photocopying, recording, taping or information-and-retrieval system, or used for any purpose other than its designated purpose, without the written permission of ESBI Engineering & Facility Management Ltd.