




SOUTH WEST ELEVATION
SCALE 1:200

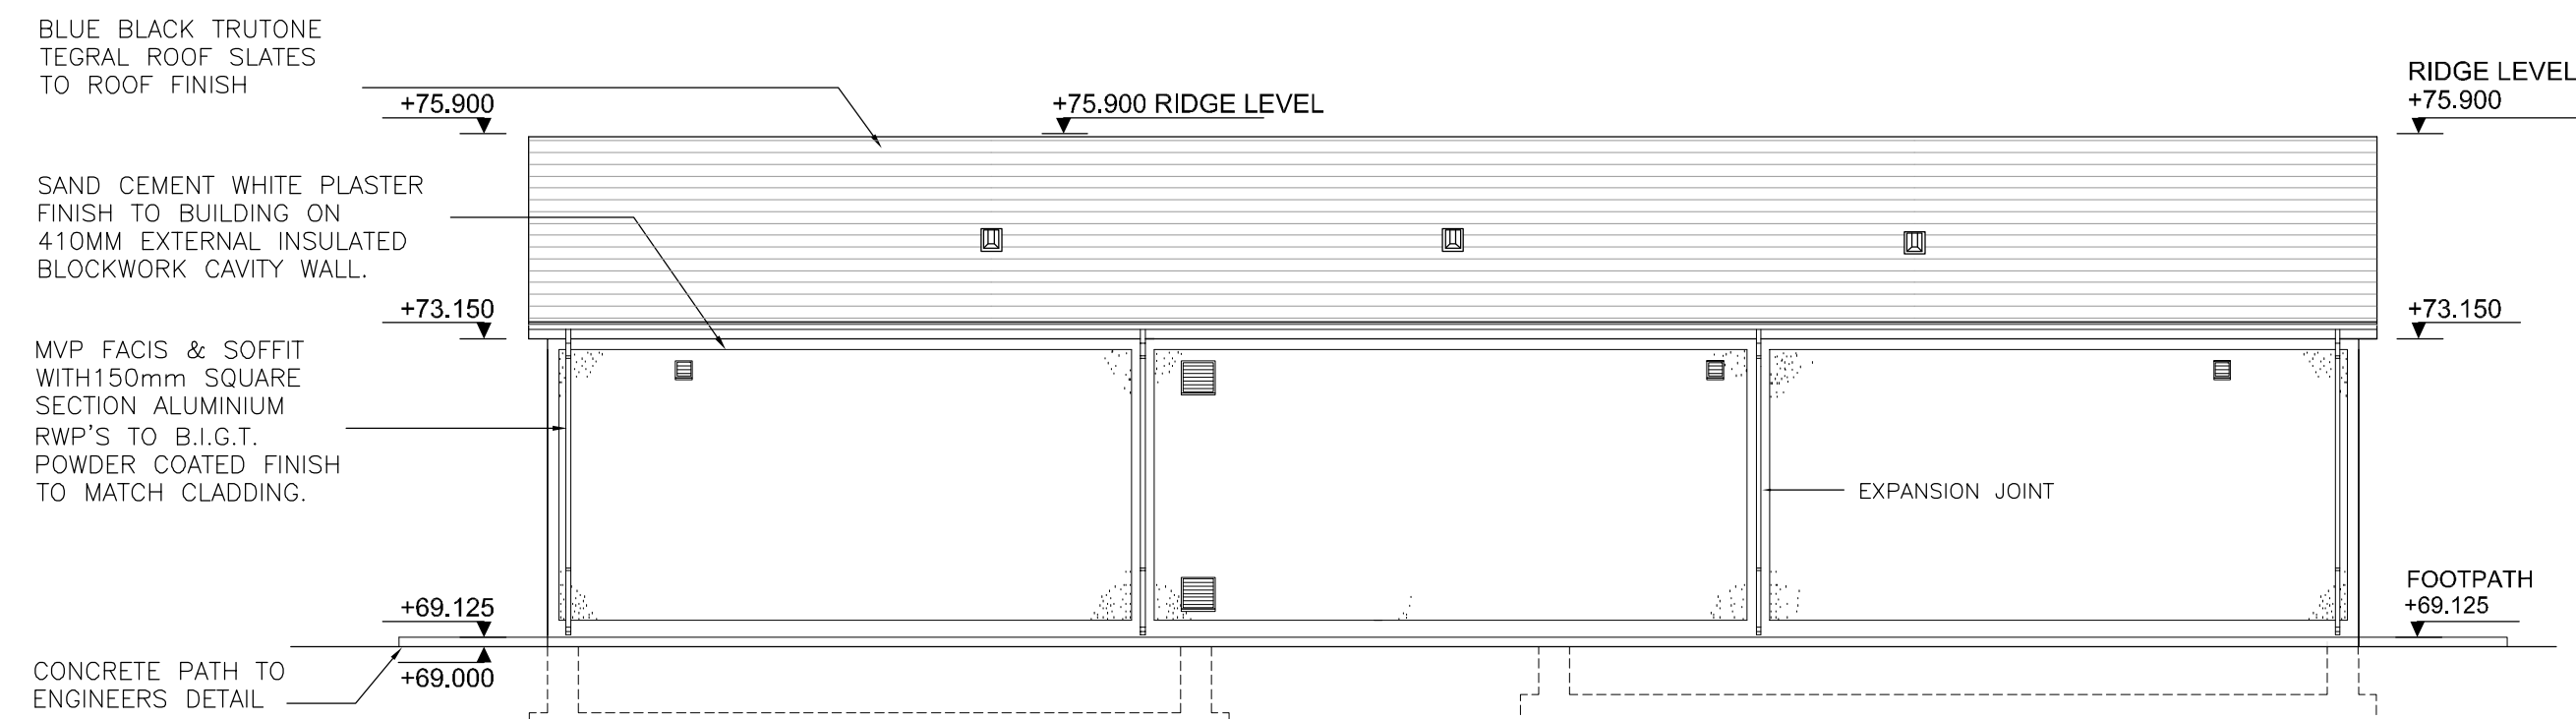


NORTH EAST ELEVATION
SCALE 1:200

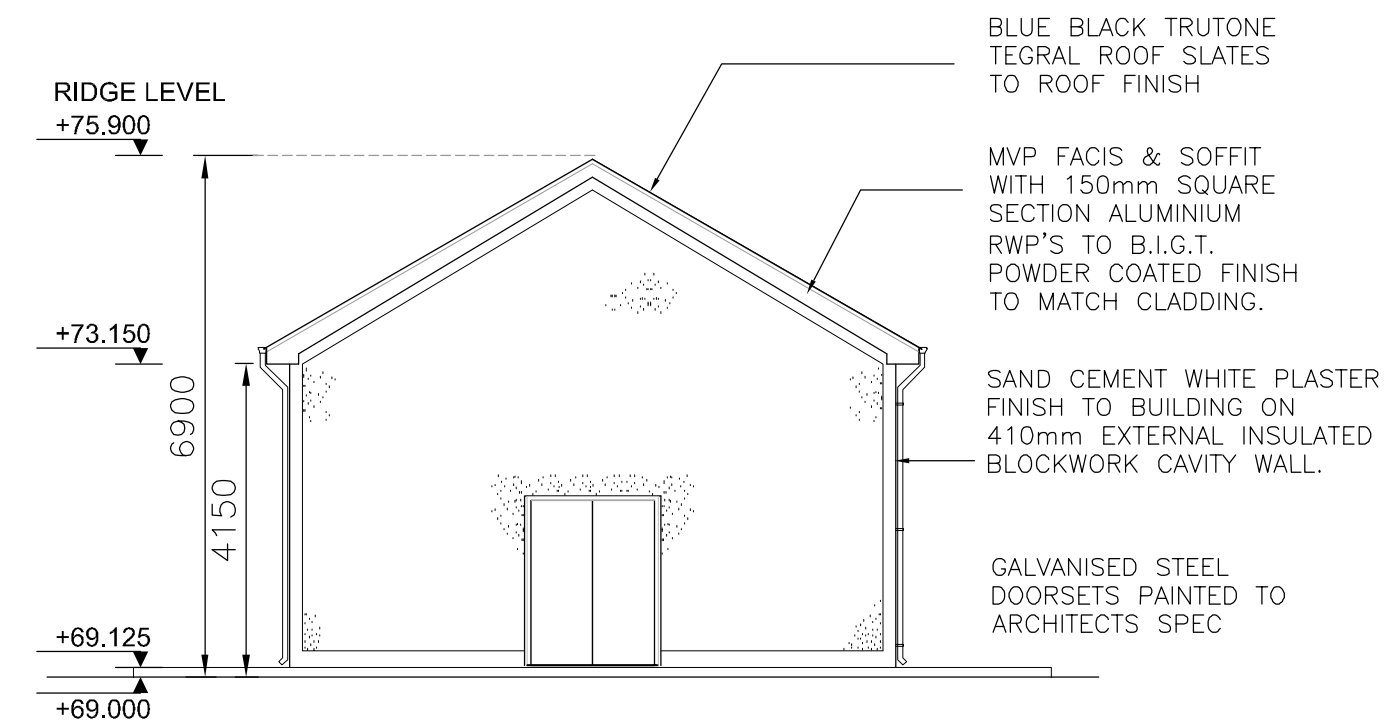


SOUTH EAST ELEVATION
SCALE 1:200

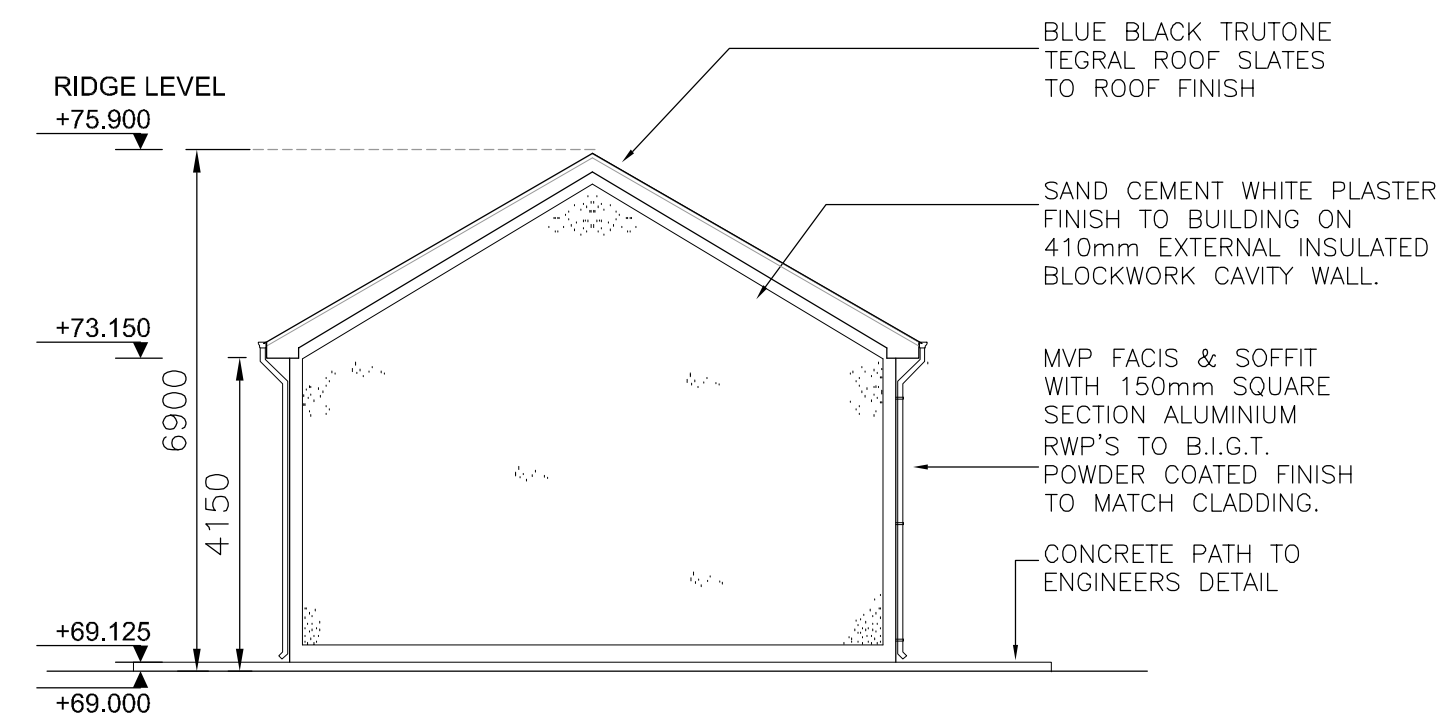


NORTH WEST ELEVATION
SCALE 1:200

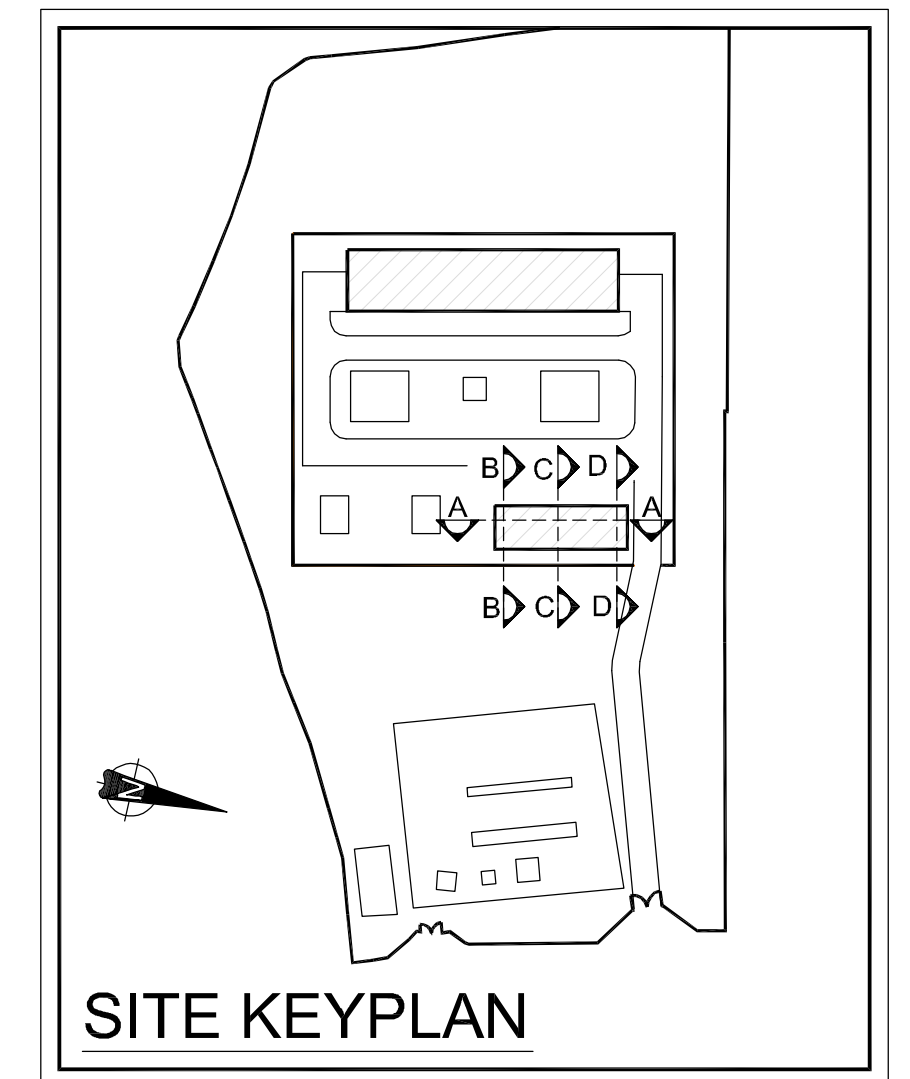


SITE KEYPLAN

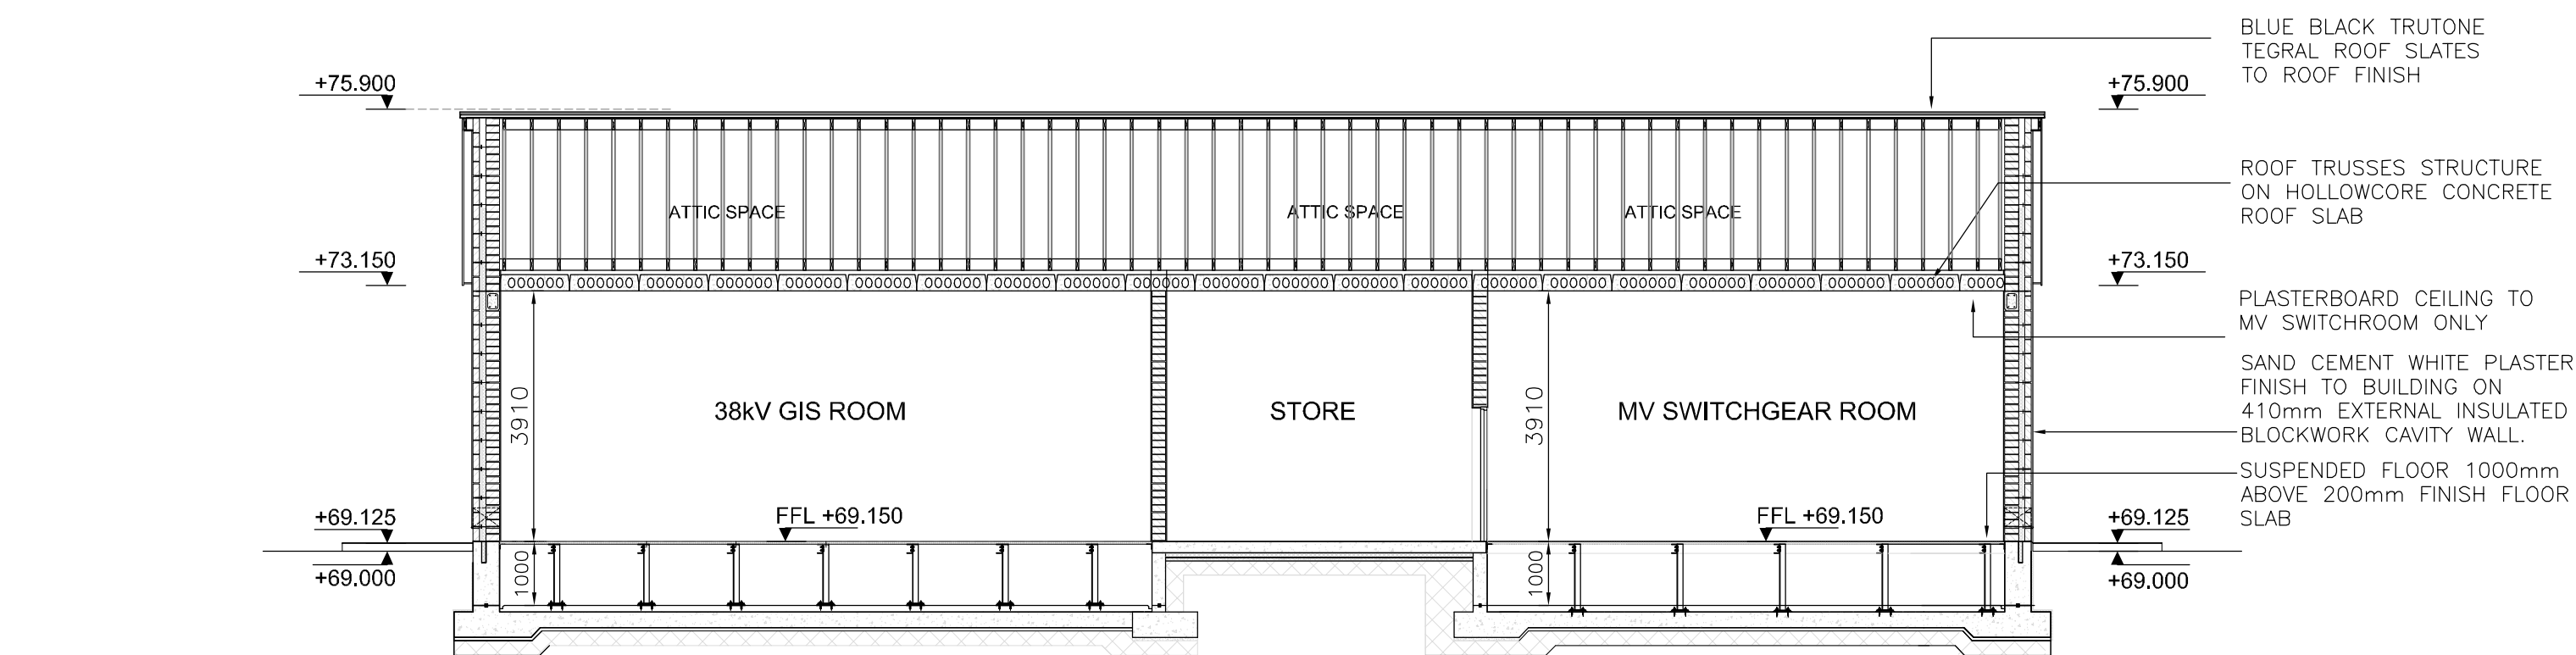


SECTION A-A
SCALE 1:200

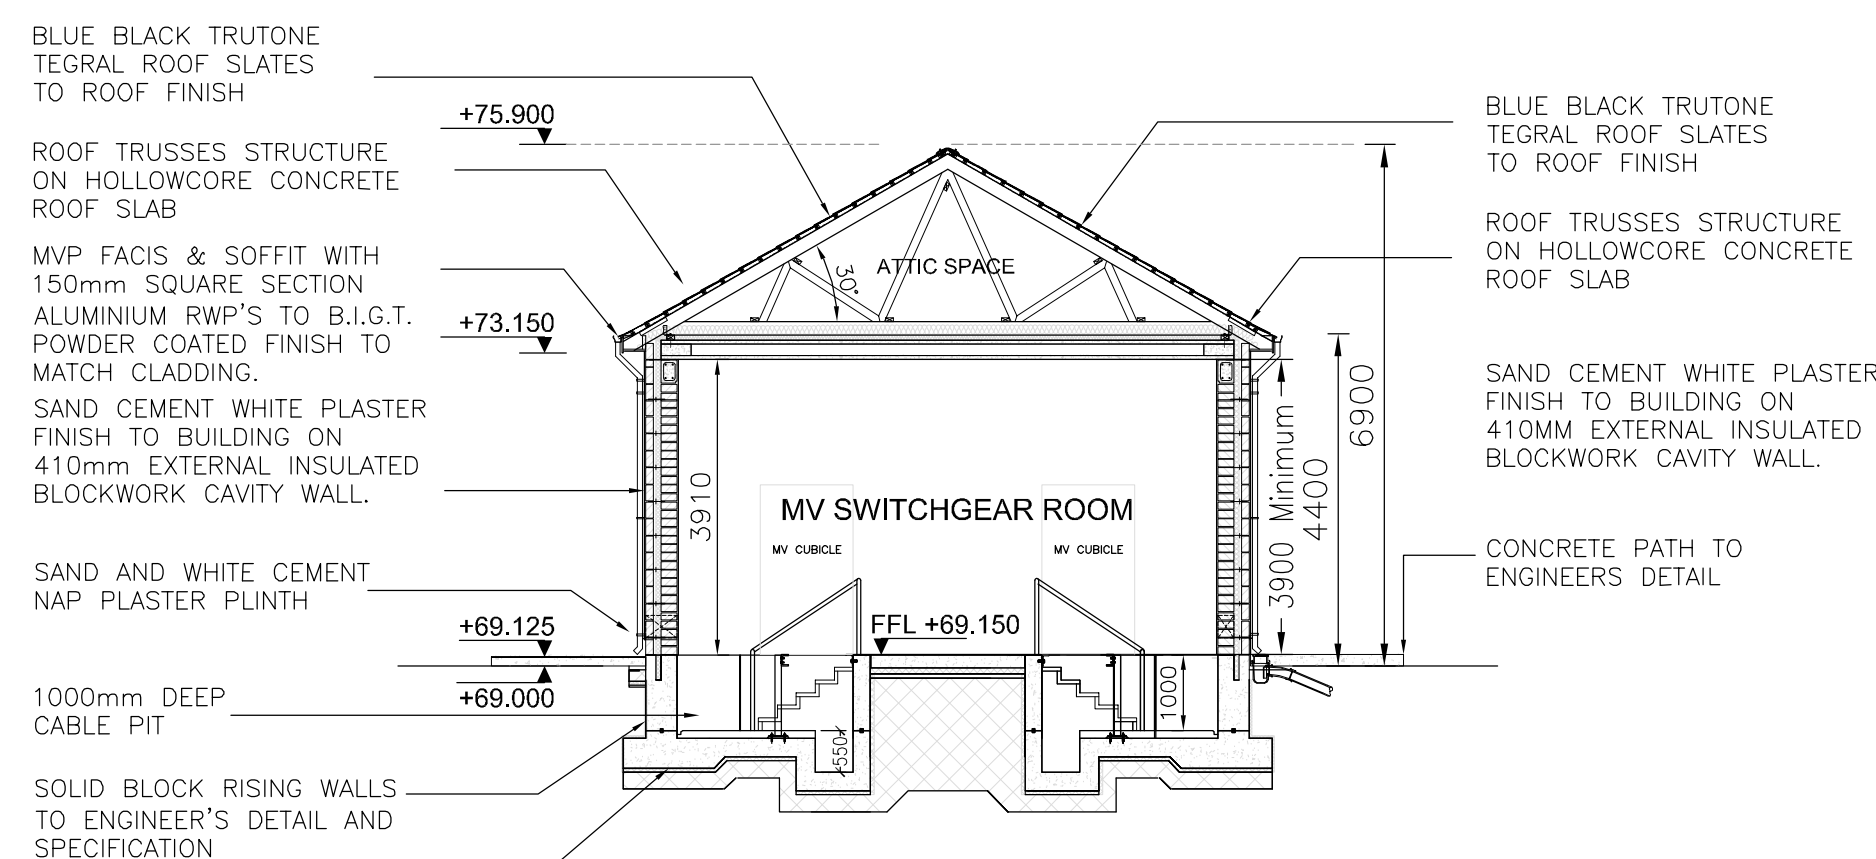

SECTION B-B
SCALE 1:200

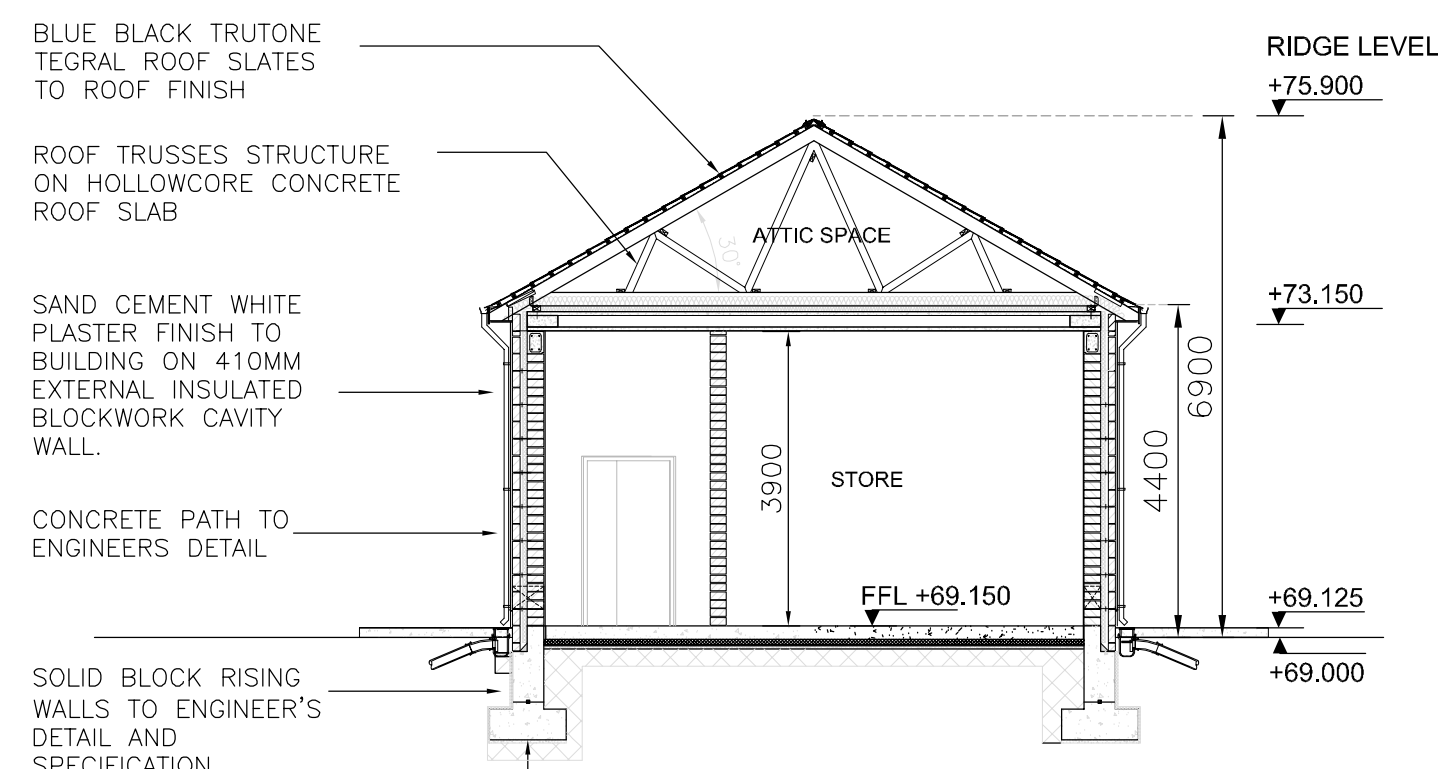

SECTION C-C
SCALE 1:200

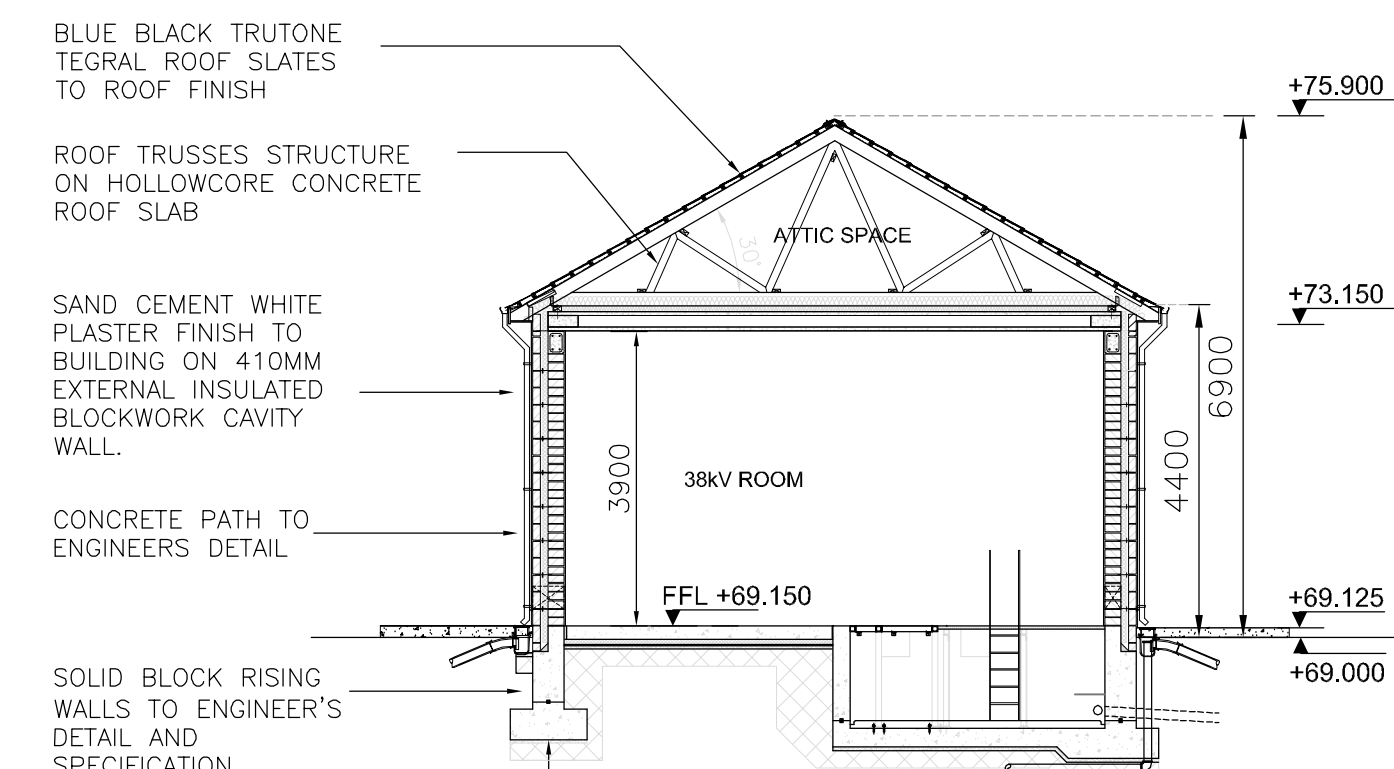

SECTION D-D
SCALE 1:200

| B 22-08-12 | | ISSUED FOR DRAFT INFORMATION | | | | TC | TC | JD | TM | DW |
|--|--------------------------|---|-------------------------------------|--------------|--------------------------|----------|--------------------------|---------|--------------------------|----|
| A 01-08-12 | | ISSUED FOR INFORMATION | | | | TC | AB | AB | AB | AB |
| REV | DATE | REVISION DESCRIPTION | DRN | PRODVER | COVER | APP | | | | |
| PURPOSE OF ISSUE - PRELIMINARY UNLESS INDICATED | | | | | | | | | | |
| TENDER | <input type="checkbox"/> | CLIENT APPROVAL | <input checked="" type="checkbox"/> | CONSTRUCTION | <input type="checkbox"/> | AS-BUILT | <input type="checkbox"/> | REVISED | <input type="checkbox"/> | |
| Client: | | EIRGRID | | | | | | | | |
| Project: | | Ballyragget 110kV Substation BALLYRAGGET 110kV SUBSTATION | | | | | | | | |
| Contract: | | LAOIS KILKENNY REINFORCEMENT PROJECT | | | | | | | | |
| Drawing Title: | | Substation Plan - 38kV Elevations & Sections Ballyragget 110 kV Substation | | | | | | | | |
| Production Unit: | | Civil Building and Environmental | | | | | | | | |
| ESB International | | ESBI Energy Innovation | | | | | | | | |
| ESBI Engineering Solutions, Stephen Court, 18-21 St. Stephen's Green, Dublin 2, Ireland. Tel: +353 (0)1 703 8000 Fax: +353 (0)1 703 7186 | | Email: marketing@esbi.ie Web: www.esbi.ie | | | | | | | | |
| ESBI Engineering Solutions is a trading name of ESBI Engineering & Facility Management Limited. Registered Office: as above Registered in Ireland No. 155249 | | | | | | | | | | |
| DRAWN | PRODUCED | VERIFIED CIVIL | VERIFIED ELECTRICAL | APPROVED | APPRO DATE | | | | | |
| T.Cassells | TC | T.Cassells | J.Doherty | J.Doherty | 14/12/2012 | | | | | |
| CLIENT REF | TC207432 | | No. of Sheets | SHEET | SCALE | | | | | |
| | | | 2 | A1 | 1:250 | | | | | |
| DRAWING NUMBER | | SHEET | | | REV | | | | | |
| PE610-D003-003-002-000 | | | | | | | | | | |