

LEGEND

- PROPOSED MONEYPOINT - DUNSTOWN - COOLNABACKY 400kV LINE ROUTE
- PROPOSED EARTHWIRE RETROFIT TO THE EXISTING ATHY - PORTLADISE 110kV LINE
- PROPOSED BALLYRAGGET - COOLNABACKY 110kV LINE ROUTE
- PROPOSED BALLYRAGGET - KILKENNY 110kV UPGRATING
- PROPOSED ANGLE MAST POSITION
- PROPOSED POLESET POSITION
- EXISTING ELECTRICITY LINE
- FORESTRY
- ROAD
- FIELD BOUNDARY
- EXISTING BUILDING
- EXISTING DWELLING
- NATIONAL MONUMENTS
- SITES AND MONUMENTS
- PROTECTED STRUCTURES
- INDICATES DISTANCE FROM LINE TO NEAREST STRUCTURE OF NOTE


NOTES:

1. DIMENSIONS SHOWN IDENTIFY THE NEAREST CONSTRAINT OF EACH TYPE TO THE LINE ROUTE.
2. ALL DIMENSIONS SHOWN ARE IN METRES FROM THE CENTRE LINE OF THE PROPOSED ROUTE TO THE GENERAL OUTLINE OF THE CONSTRAINT.
3. FOR DETAILS OF PROPOSED STRUCTURES SEE DOCUMENT PE687-F0261-R261-018-001.
4. STRUCTURE SYMBOLS NOT TO SCALE.

SCALE 1:2500
0m 50m 100m 150m 200m

THIS PROJECT IS BEING PROPOSED BY EIRGRID PLC. THE TRANSMISSION SYSTEM OPERATOR AND WILL BE OWNED BY ESB THE TRANSMISSION ASSET OWNER.

REPRODUCED FROM OSI 5000 SERIES MAPPING, SHEET 4350. KEY MAP PRODUCED FROM ORDNANCE SURVEY ROAD ATLAS IRELAND (1:210,000).

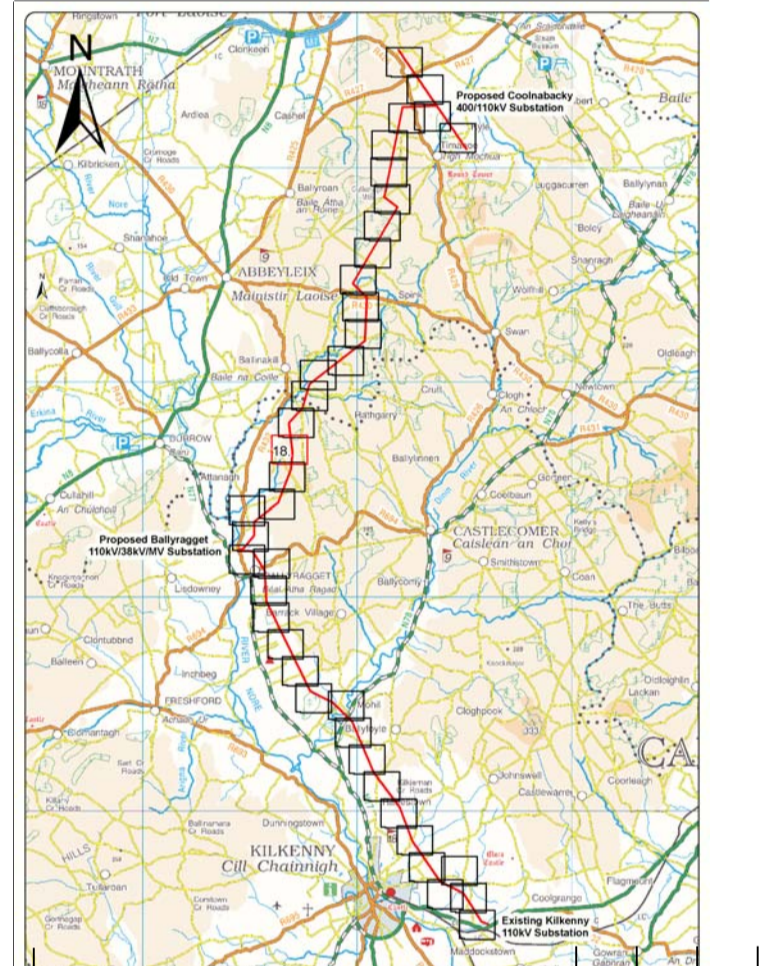

REV.	DATE	REVISION DESCRIPTION	DRN	PROJ	VER	APP
-	-	-	-	-	-	-

PURPOSE OF ISSUE - PRELIMINARY UNLESS INDICATED

TENDER CLIENT APPROVAL CONSTRUCTION AS-BUILT REVISED

Client:

Project: Laois - Kilkenny Reinforcement Project

Contract:

Drawing Title: 1:2500 ROUTE MAP STRUCTURES BC29 TO BC37

Production Unit: High Voltage Engineering

ESB International
ESBI Energy Innovation

ESBI Engineering Solutions, Stephen Court, 18-21 St. Stephen's Green, Dublin 2, Ireland. Tel: (01) 703 8000 Fax: +353 (0)1 703 7186 Email: marketing@esbi.ie Web: www.esbi.ie
ESBI Engineering Solutions is a trading name of ESBI Engineering & Facility Management Limited. Registered Office: as above Registered in Ireland No. 155249

DRAWN	PRODUCED	VERIFIED	APPROVED	APPRO DATE
E.Lawlor	A.King	S.McLoughney	B. Dee	19th Dec '12

CLIENT REF: TC207730 No. of Sigs: 1 SIZE: A1 SCALE: 1:2500

DRAWING NUMBER: PE687-D261-017-018-001 SHEET REV

COPYRIGHTS INTERNATIONAL LIMITED
All rights reserved. No part of this work may be modified or reproduced or copied in any form or by any means - graphic, electronic or mechanical, including photocopying, recording, taping or information-and-retrieval system, or used for any purpose other than its designated purpose, without the written permission of ESB International Limited.

Ordnance Survey Ireland Licence No. EN0023709-13.
Copy Ordnance Survey Ireland Government of Ireland.