



**SECTION A-A**

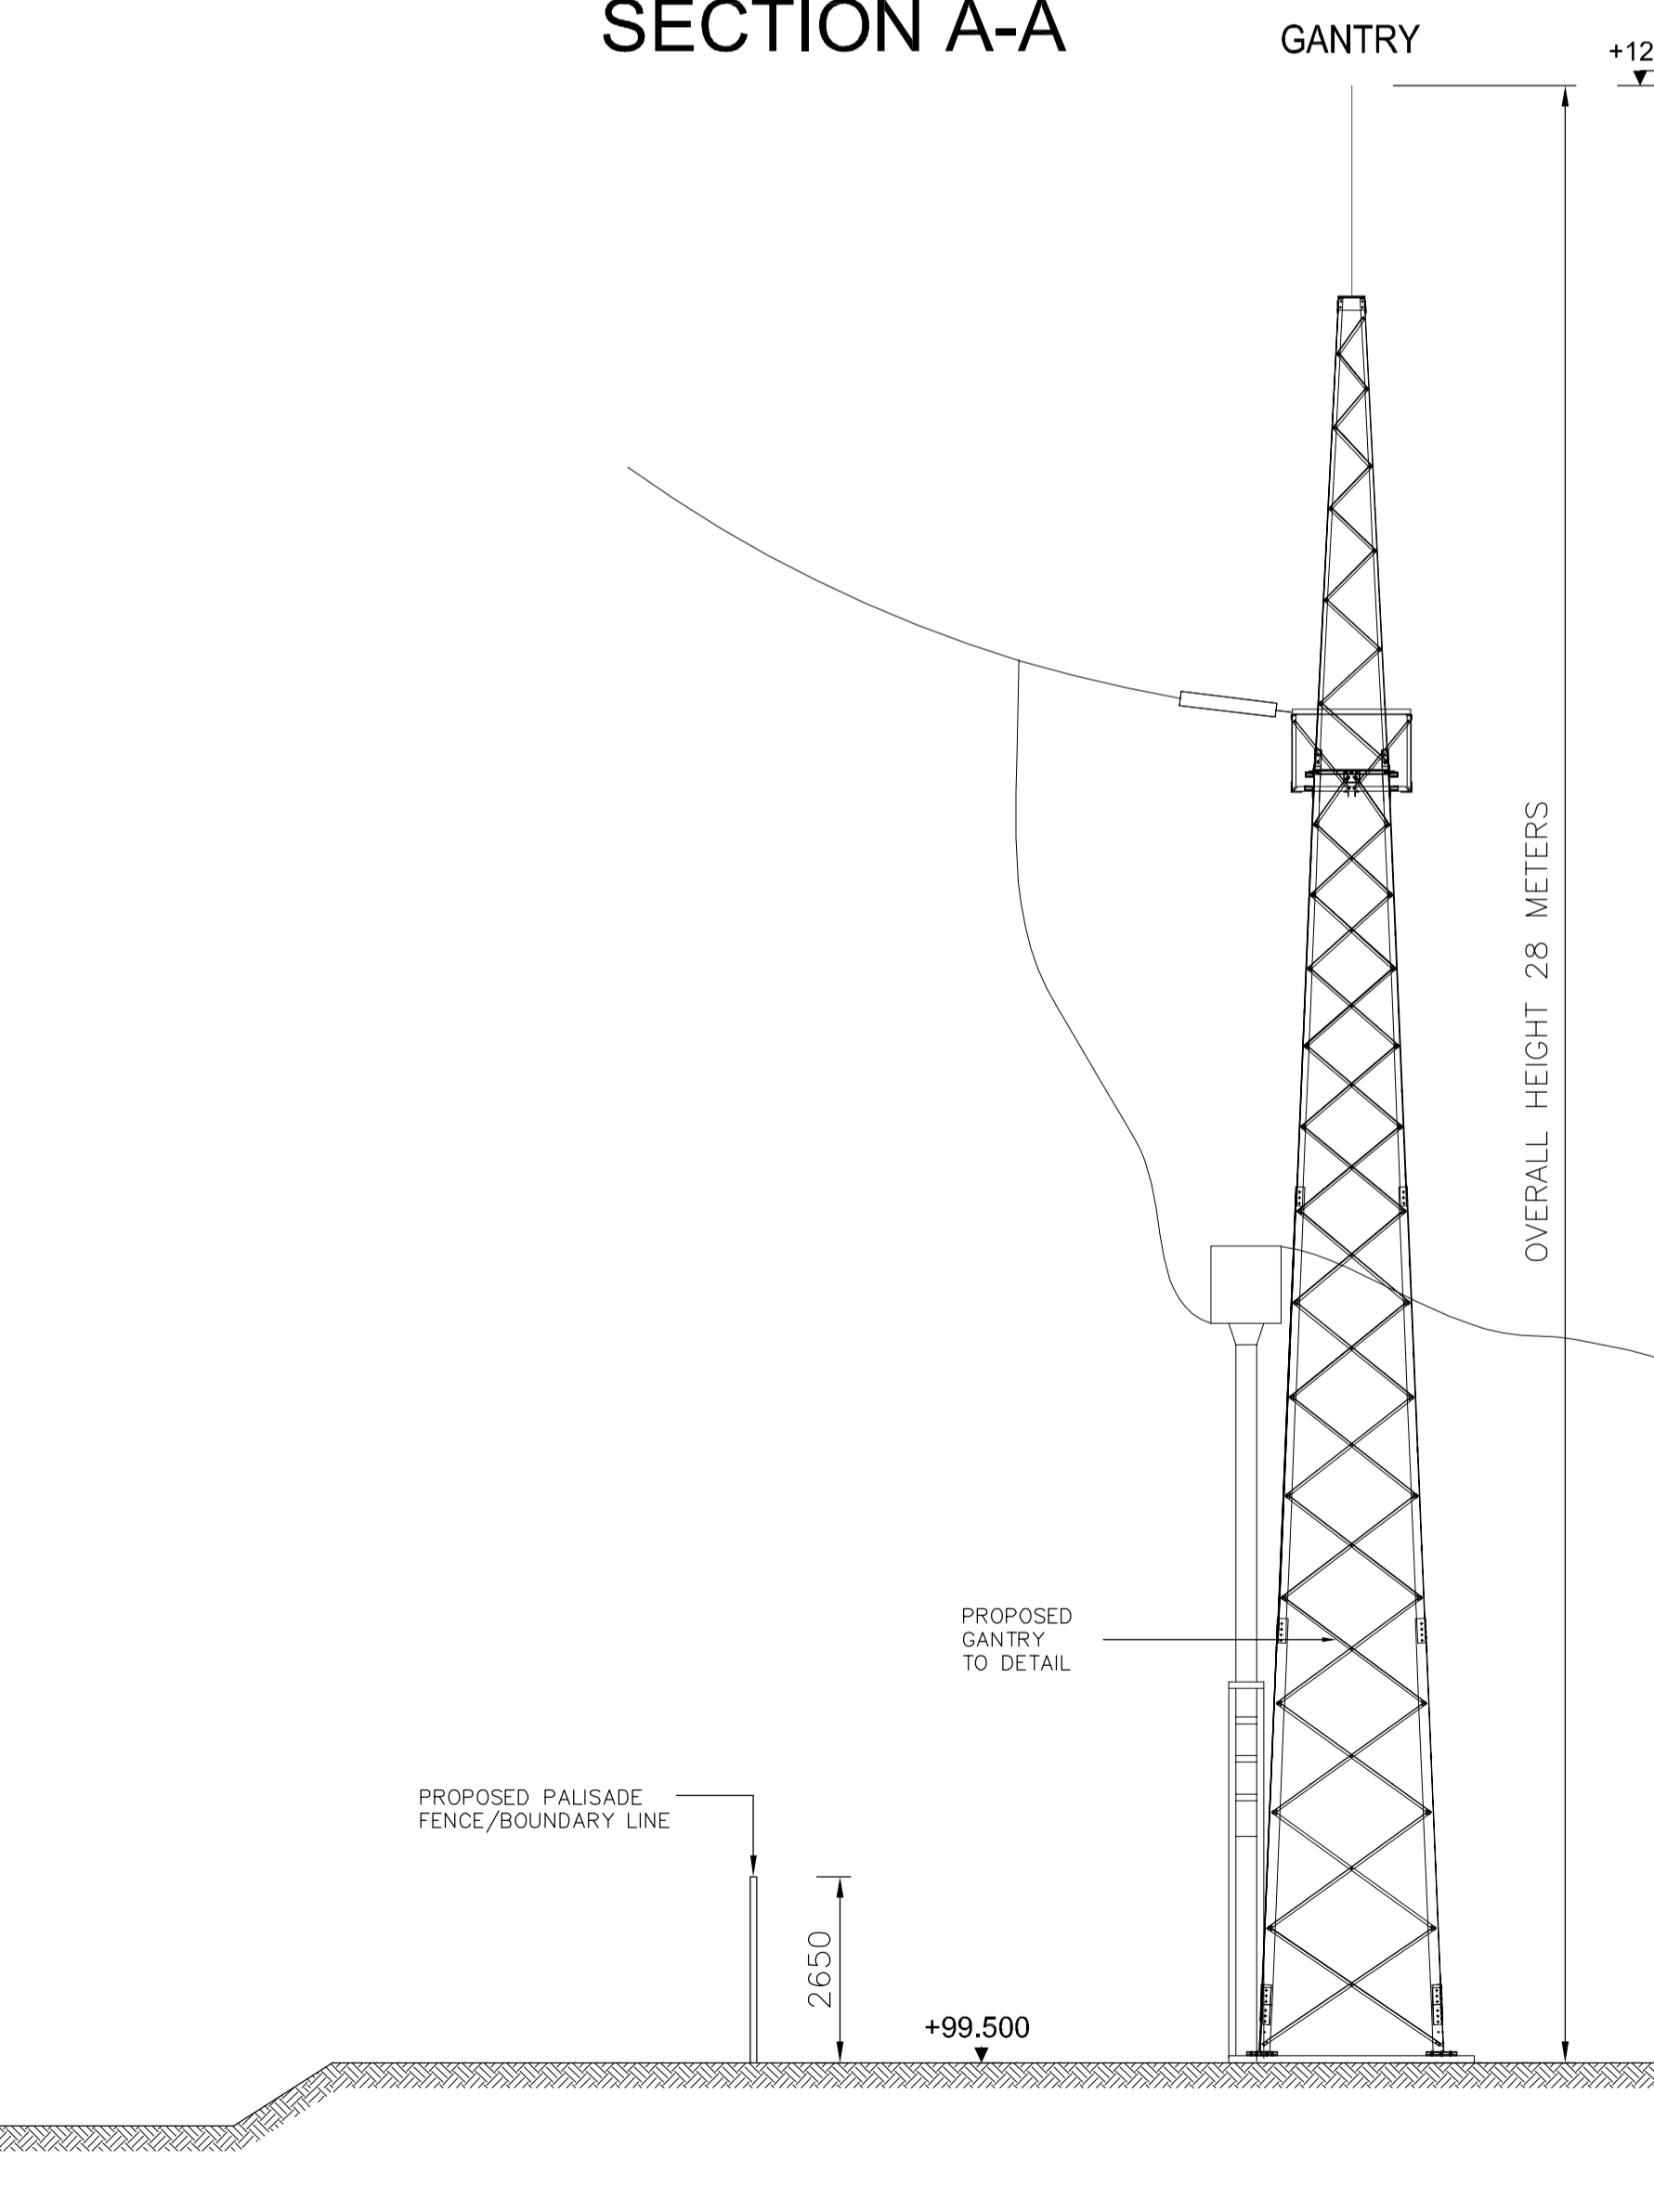

**SECTION B-B**

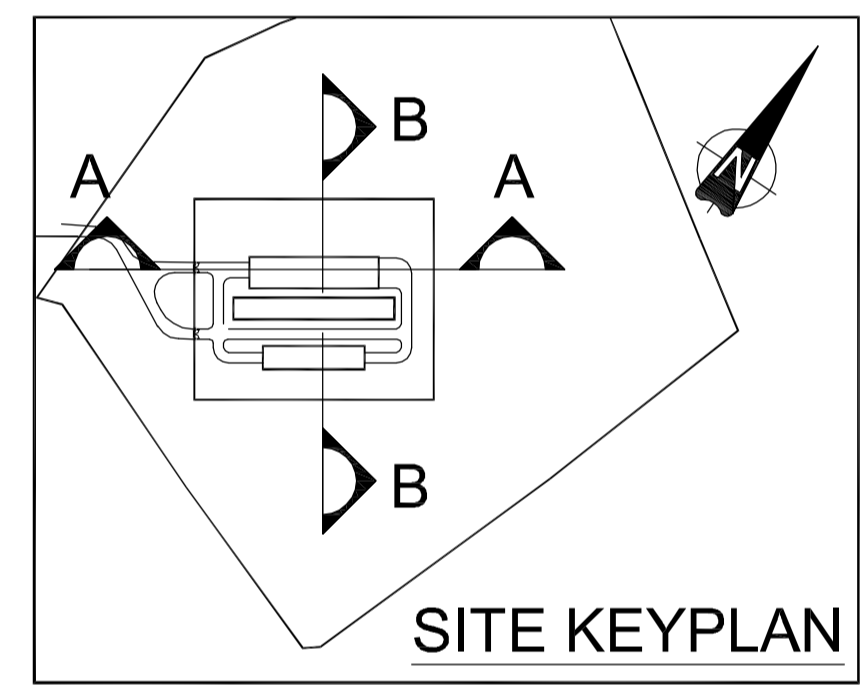

REV	DATE	REVISION DESCRIPTION	DRN	PROVDER	COVER	APP
1	20.11.12	ISSUED FOR CLIENT APPROVAL	TC	TC	JD	BW SG
A	23.08.12	ISSUED FOR CLIENT APPROVAL	TC	TC	JD	BW SG

PURPOSE OF ISSUE - PRELIMINARY UNLESS INDICATED

TENDER  CLIENT APPROVAL  CONSTRUCTION  AS-BUILT  REVISED

Client: **EIRGRID**

Project: **Coolinabackey 400kV Substation**

Contract: **LAOIS KILKENNY REINFORCEMENT PROJECT**

Drawing Title: **400kV Station Building Sections Coolinabackey 400 kV Substation SECTIONS A-A,B-B**

Production Unit: **Civil Building and Environmental**

**ESB International**  
ESBI Energy Innovation

ESBI Engineering Solutions, Stephen Court, 18-21 St. Stephen's Green, Dublin 2, Ireland. Tel: +353 (0)1 703 8000 Fax: +353 (0)1 703 7186  
Email: marketing@esbi.ie Web: www.esbi.ie  
ESBI Engineering Solutions is a trading name of ESBI Engineering & Facility Management Limited. Registered Office: as above Registered in Ireland No. 155249

DRAWN	PRODUCED	VERIFIED CIVIL	VERIFIED ELECTRICAL	APPROVED	APPRO DATE
T.Cassells	TC	T.Cassells	J.Doherty	J.Doherty	14/12/2012

CLIENT REF	No. of Sheets	SHEET	SCALE
TC207325	24	A1	1:200

DRAWING NUMBER: **PE610-D002-003-008-001**

COPYRIGHT © ESBI ENGINEERING & FACILITY MANAGEMENT LIMITED.  
All rights reserved. No part of this work may be modified or reproduced or copied in any form or by any means - graphic, electronic or mechanical, including photocopying, recording, taping or information-and-retrieval system, or used for any purpose other than its designated purpose, without the written permission of ESBI Engineering & Facility Management Ltd.