



SECTION D-D

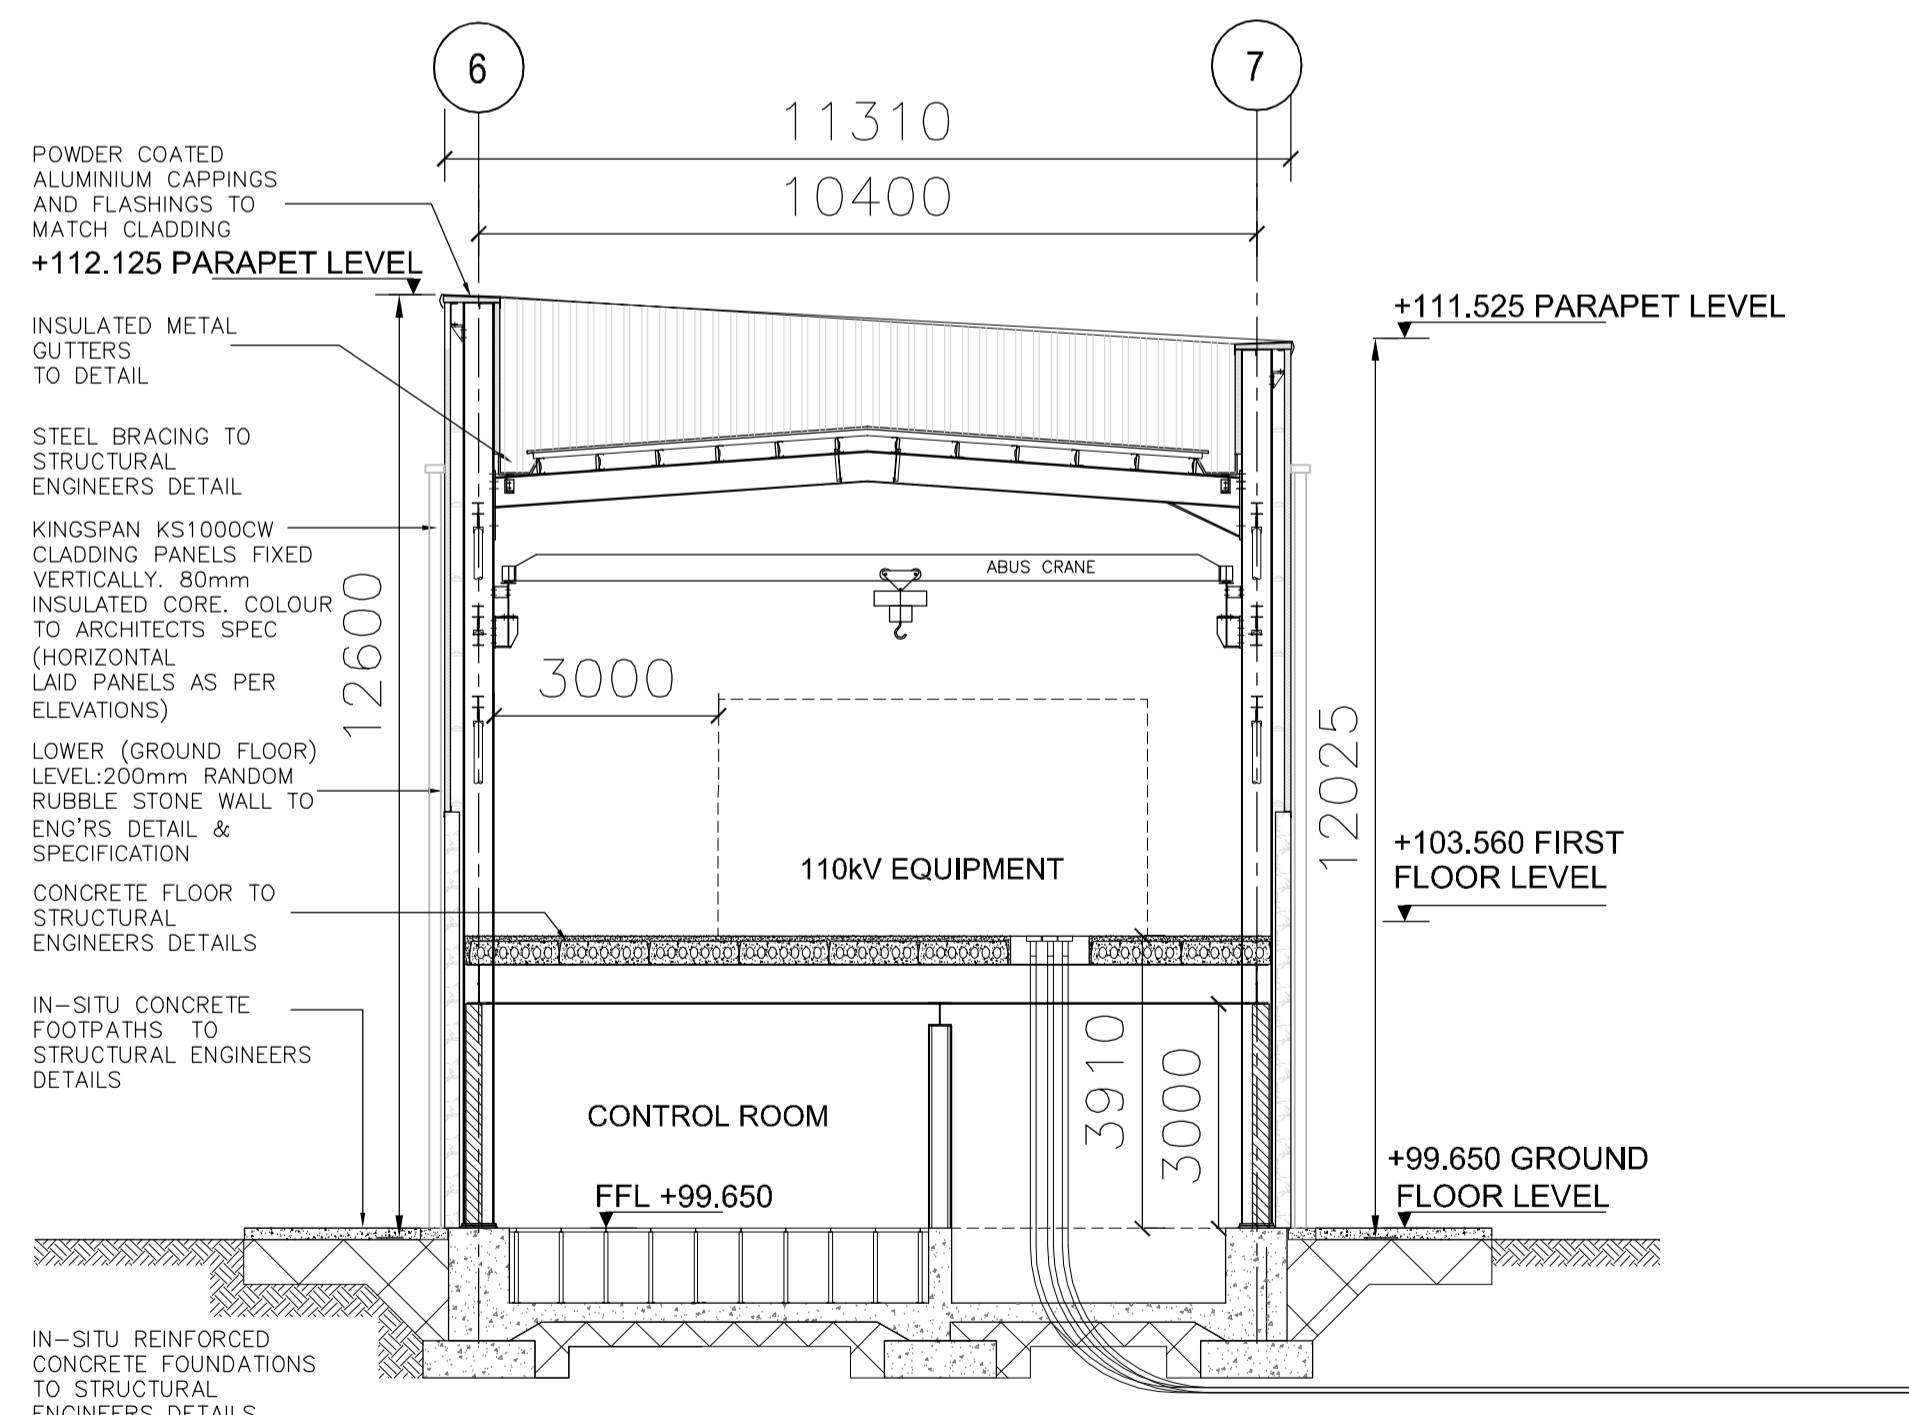

SECTION C-C

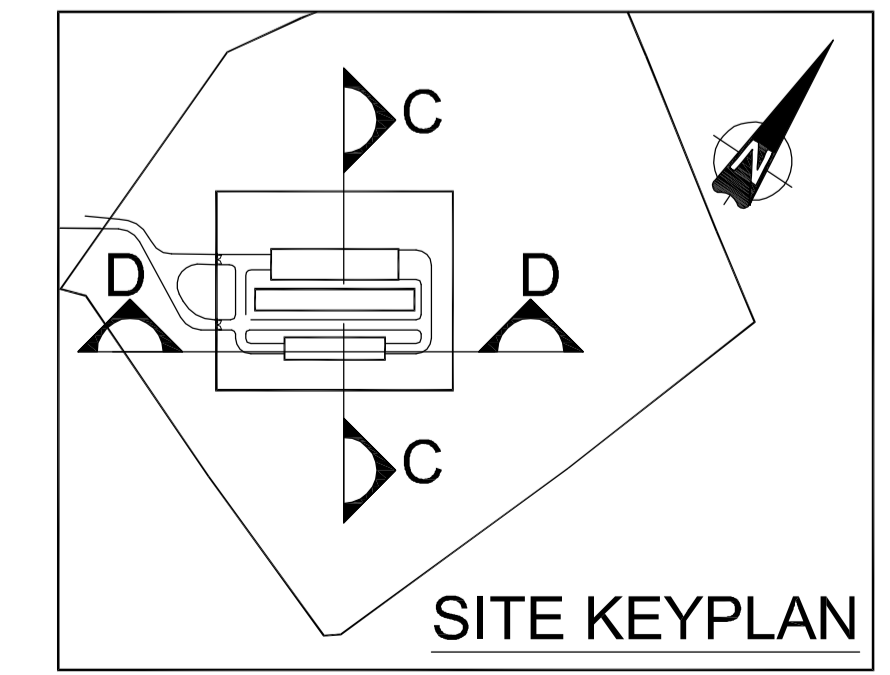

1	21.11.12	ISSUED FOR CLIENT APPROVAL	TC	TC	JD	BW	SG
A	23.08.12	ISSUED FOR CLIENT APPROVAL	TC	TC	JD	BW	SG
REV	DATE	REVISION DESCRIPTION	DRN	PROV	CHK	APP	APP
PURPOSE OF ISSUE - PRELIMINARY UNLESS INDICATED							
TENDER	<input type="checkbox"/>	CLIENT APPROVAL	<input checked="" type="checkbox"/>	CONSTRUCTION	<input type="checkbox"/>	AS-BUILT	<input type="checkbox"/>
Client	EIRGRID						
Project	Coolnabacky 400kV Substation COOLNABACKY 400kV SUBSTATION						
Contract	LAOIS KILKENNY REINFORCEMENT PROJECT						
Drawing Title	110kV SECTIONS C-C & D-D Coolnabacky 400 kV Substation 110kV SECTIONS C-C & D-D						
Production Unit	Civil Building and Environmental						
 ESB International ESB Energy Innovation							
ESB Engineering Solutions, Stephen Court, 18-21 St. Stephen's Green, Dublin 2, Ireland. Tel: +353 (0)1 703 8000 Fax: +353 (0)1 703 7166 Email: marketing@esbie.ie Web: www.esbie.ie ESB Engineering Solutions is a trading name of ESB Engineering & Facility Management Limited. Registered Office: as above Registered in Ireland No. 155249							
DRAWN	PRODUCED	VERIFIED (M.E.)	VERIFIED (ELECTRICAL)	APPROVED	APPROVED DATE		
T.Cassells	TC	T.Cassells	J.Doherty	J.Doherty	14/12/2012		
CLIENT REF	TC207325	NO. OF SHEETS	24	SHEET	A1	SCALE	1:200
DRAWING NUMBER	PE610-D002-003-011-001			SHEET	REV		

COPYRIGHT © ESB ENGINEERING & FACILITY MANAGEMENT LIMITED.
 All rights reserved. No part of this work may be modified or reproduced or copied in any form or by any means - graphic, electronic or mechanical, including photocopying, recording, taping or information and retrieval system or used for any purpose other than its designated purpose, without the written permission of ESB Engineering & Facility Management Ltd.