
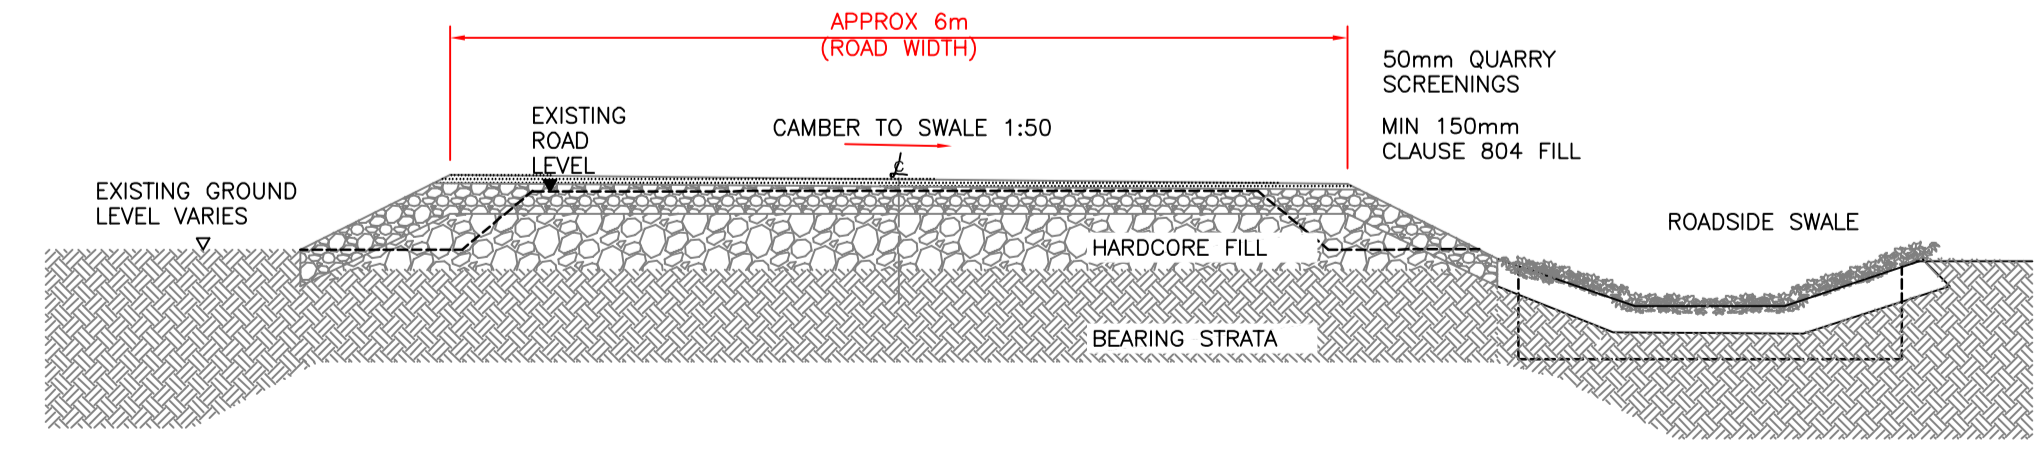


**LEGEND**

- EXTENT OF SITE OUTLINED IN RED
- EXISTING LEVELS
- PROPOSED LEVELS
- STONE GRAVEL SURFACES
- TARMACADAM AREAS
- VEGETATED ROADSIDE SWALE
- EXISTING WATERCOURSE
- CONCRETE POST AND RAIL FENCING

- NOTES:**
- FOR DRAINAGE DETAILS PLEASE SEE DRAWING NO. PE610-D002-004-001 TO PE610-D002-004-009
  - ORDNANCE SURVEY IRELAND LICENCE NO. 0023709-13, COPYRIGHT ORDNANCE SURVEY IRELAND GOVERNMENT OF IRELAND

**SITE LAYOUT PLAN SHEET 1 OF 4**  
SCALE 1:500

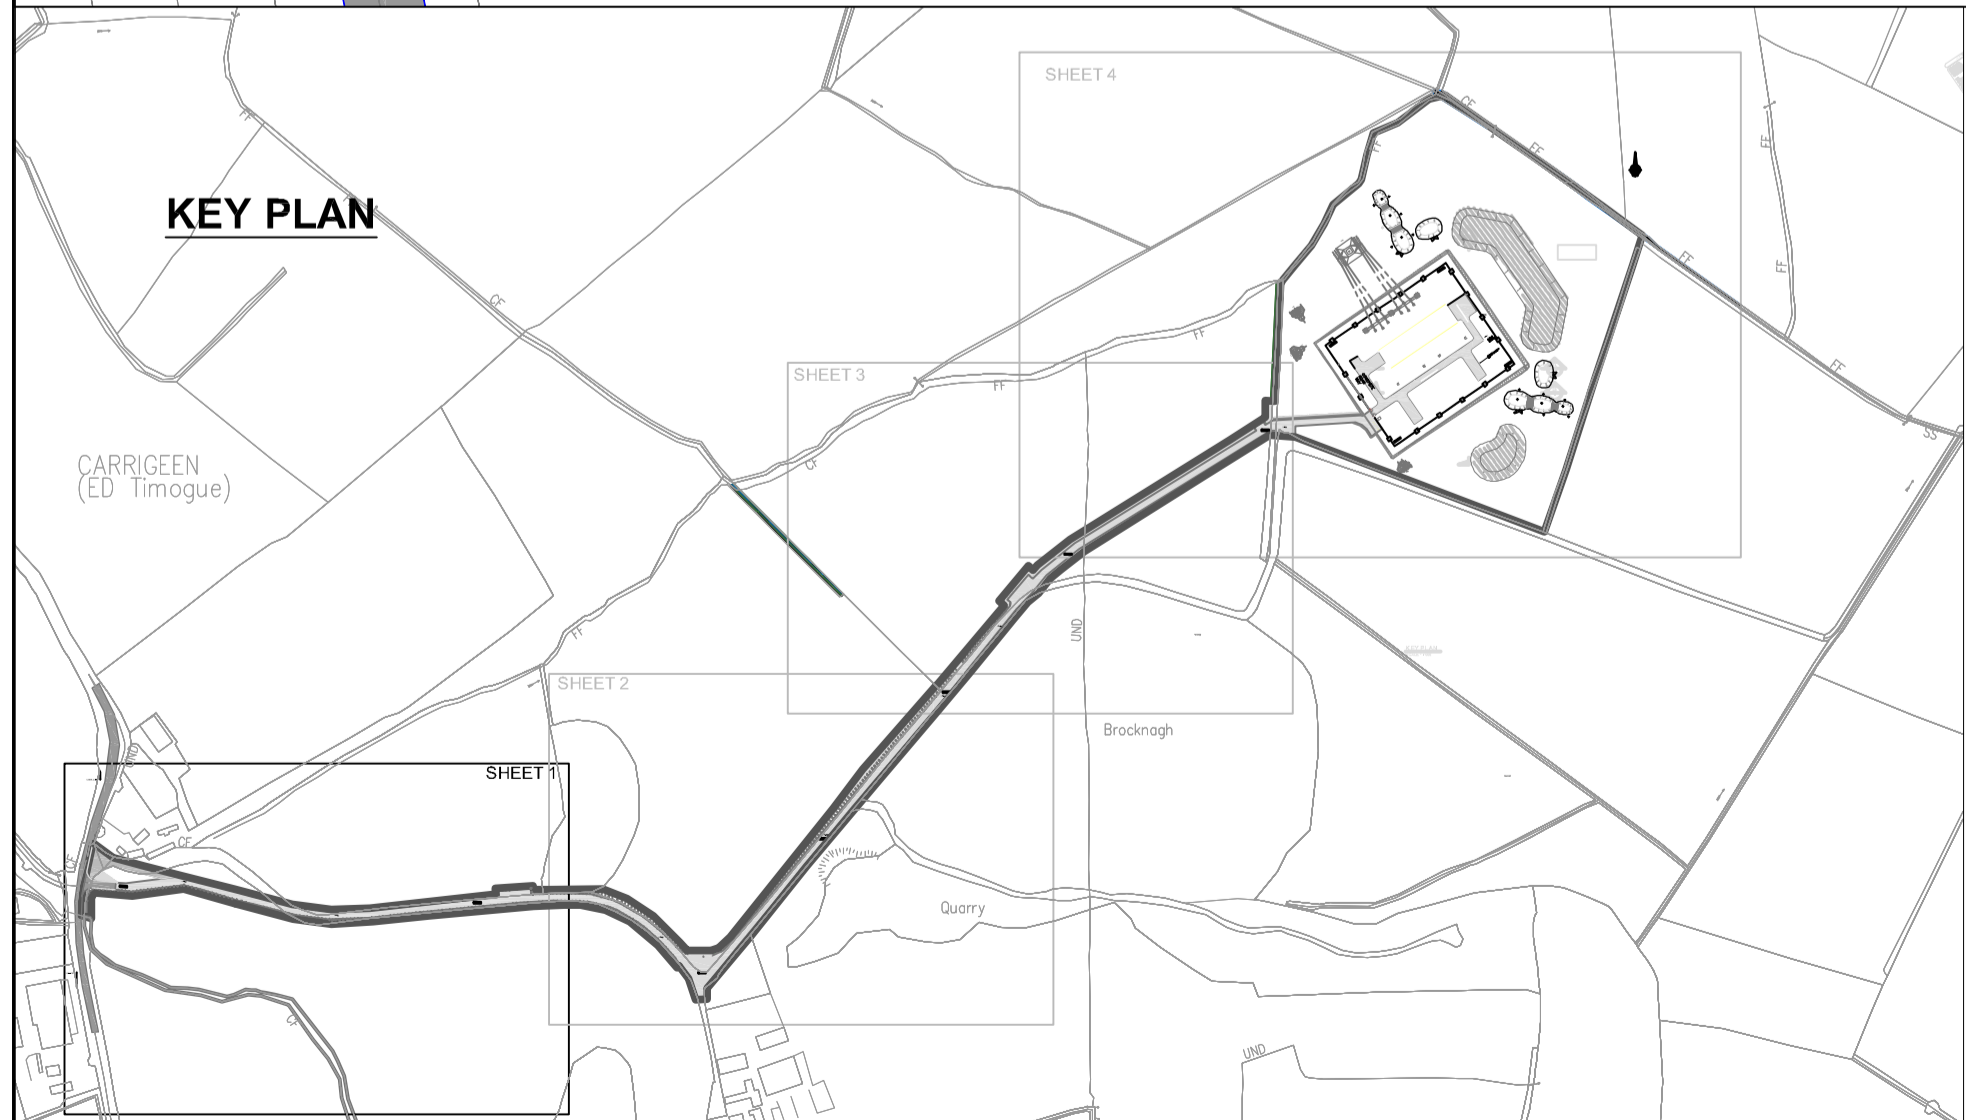

**TYPICAL ENTRANCE ROAD SECTION**  
SCALE 1:50

2	06.12.12	ISSUED FOR PLANNING PERMISSION	LK	SOD	RS	BW	DW
1	26.09.12	ISSUED FOR CLIENT COMMENT	LK	SOD	RS	BW	DW
0	27.08.12	ISSUED FOR CLIENT COMMENT	SOD	SOD	RS	BW	DW
REV	DATE	REVISION DESCRIPTION	DRN	PROVDR	COVER	APP	
PURPOSE OF ISSUE - PRELIMINARY UNLESS INDICATED							
TENDER	<input type="checkbox"/>	CLIENT APPROVAL	<input type="checkbox"/>	CONSTRUCTION	<input type="checkbox"/>	AS-BUILT	<input type="checkbox"/>
Client	EIRGRID						
Project	Coolhabacky 400kV Substation						
Contract	LAOIS KILKENNY REINFORCEMENT PROJECT						
Drawing Title	SITE LAYOUT PLAN SHEET 1 OF 4 COOLNABACKY 400KV SUBSTATION						
Production Unit	Civil Building and Environmental						
<p><b>ESB International</b> ESBI Energy Innovation</p> <p>ESBI Engineering Solutions, Stephen Court, 19-21 St. Stephen's Green, Dublin 2, Ireland. Tel: +353 (0)1 703 8000 Fax: +353 (0)1 703 7166 Email: marketing@esbie.ie Web: www.esbie.ie ESBI Engineering Solutions is a trading name of ESBI Engineering &amp; Facility Management Limited. Registered Office: as above Registered in Ireland No. 155049</p>							
DRAWN	PROCESSED	VERIFIED G.A.	VERIFIED ELECTRICAL	APPROVED	APPRO DATE		
L.Kieran	S.Odonovan	R.Scott	B.Wall	D.Walsh	06.12.2012		
CLIENT REF	TC207324	No. of Sheets	1	SCALE	A1	As Shown	
DRAWING NUMBER	PE610-D002-002-001-002					SHEET	REV

COPYRIGHT © ESBI ENGINEERING & FACILITY MANAGEMENT LIMITED.  
All rights reserved. No part of this work may be modified or reproduced or copied in any form or by any means - graphic, electronic or mechanical, including photocopying, recording, taping or information and retrieval system or used for any purpose other than its designated purpose, without the written permission of ESBI Engineering & Facility Management Ltd.