


**LEGEND**  
 — NEW EQUIPMENT  
 — EXISTING EQUIPMENT



**ASSOCIATED DRAWINGS:**  
 PE492-D015-165-001 SITE LAYOUT PLAN  
 PE492-D015-173-001 SITE LAYOUT PLAN FOR PLANNING PERMISSION

**SECTION A-A**

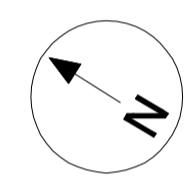

Existing station fence

Approx. cable route

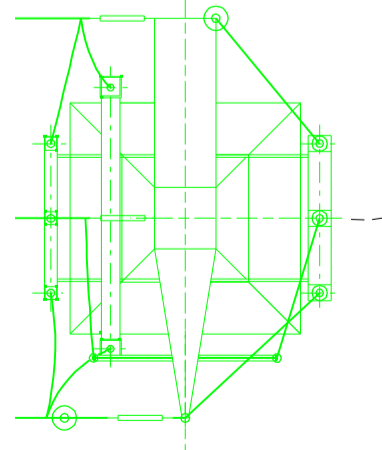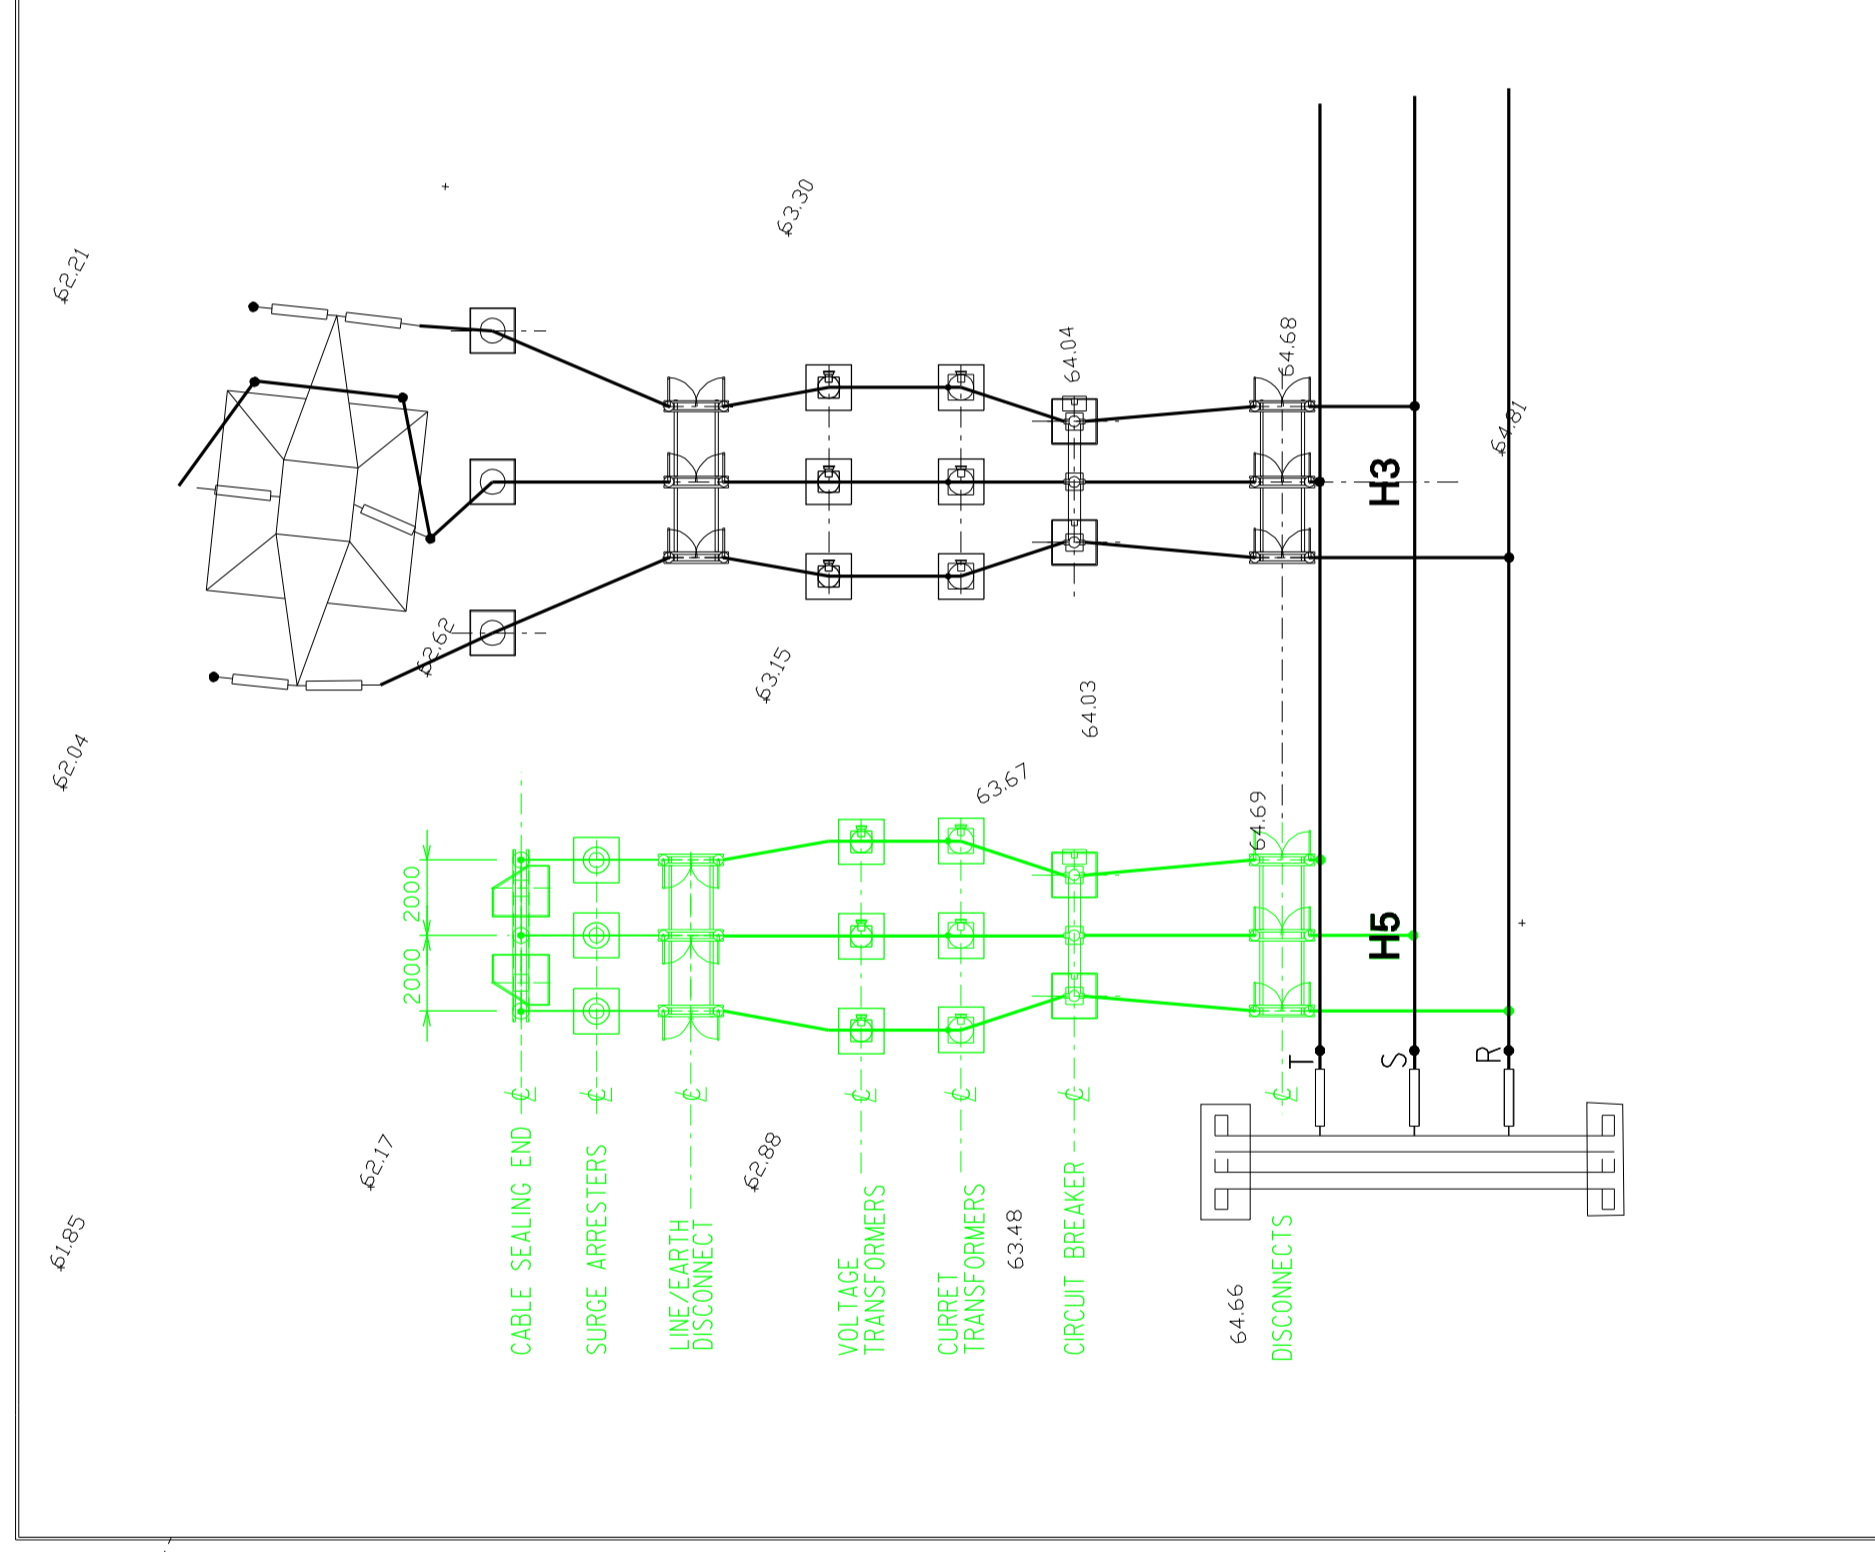

**A**

**A**

COPYRIGHTS INTERNATIONAL LIMITED  
 All rights reserved. No part of this work may be modified or reproduced or copied in any form or by any means - graphic, electronic or mechanical, including photocopying, recording, taping or information-and-retrieval system, or used for any purpose other than its designated purpose, without the written permission of ESB International Limited.

REV.	DATE	REVISION DESCRIPTION	DRN	PROJ	VER	APP
3	11/12	MAST HEIGHT CHANGED	SW	BW		
2	08/12	CABLE END MAST ADDED	SW	BW		
1	06/11	PLAN ADDED	SW	BW	PD	CT

PURPOSE OF ISSUE - PRELIMINARY UNLESS INDICATED

TENDER  CLIENT APPROVAL  CONSTRUCTION  AS-BUILT  REVISED

Client: **EIRGRID**

Project: **Kilkenny 110kV Substation**

Contract:

Drawing Title: **KILKENNY 110kV SUBSTATION PLAN AND SECTION THROUGH LINE BAY H5 FOR PLANNING PERMISSION**

Production Unit: **High Voltage Engineering**

**ESB International**  
 ESB Energy Innovation

ESBI Engineering Solutions, Stephen Court, 18-21 St. Stephen's Green, Dublin 2, Ireland. Tel: (0)1 703 8000 Fax: +353 (0)1 703 7196 Email: marketing@esbi.ie Web: www.esbi.ie ESB Engineering Solutions is a trading name of ESB Engineering & Facility Management Limited. Registered Office: as above Registered in Ireland No. 152249

DRAWN	PRODUCED	VERIFIED	APPROVED	APPD DATE
S.White	B.Wal	J.Dineen	H.Cunningham	20/11/12
CLIENT REF	No. of Shts	SIZE	SCALE	
tc12768	1	A1	1:200	

DRAWING NUMBER: **PE492-D015-002-001-003** SHEET REV