


**LEGEND**

- PROPOSED MONEYPOINT - DUNSTOWN - COOLNABACKY 400kV LINE ROUTE
- PROPOSED EARTHWIRE RETROFIT TO THE EXISTING ATHY - PORTLADISE 110kV LINE
- PROPOSED TEMPORARY DIVERSION OF THE ATHY - PORTLADISE 110kV LINE
- PROPOSED TEMPORARY SITE AND MATERIALS COMPOUND
- PROPOSED BALLYRAGGET - COOLNABACKY 110kV LINE ROUTE
- PROPOSED BALLYRAGGET - KILKENNY 110kV UPRATING
- PROPOSED ANGLE MAST POSITION
- PROPOSED TEMPORARY ANGLE MAST POSITION
- PROPOSED POLESET POSITION
- EXISTING ELECTRICITY LINE
- ROAD
- FIELD BOUNDARY
- EXISTING BUILDING
- EXISTING DWELLING
- NATIONAL MONUMENTS
- SITES AND MONUMENTS
- PROTECTED STRUCTURES
- INDICATES DISTANCE FROM LINE TO NEAREST STRUCTURE OF NOTE


**NOTES:**

1. DIMENSIONS SHOWN IDENTIFY THE NEAREST CONSTRAINT OF EACH TYPE TO THE LINE ROUTE.
2. ALL DIMENSIONS SHOWN ARE IN METRES FROM THE CENTRE LINE OF THE PROPOSED ROUTE TO THE GENERAL OUTLINE OF THE CONSTRAINT.
3. FOR DETAILS OF PROPOSED STRUCTURES SEE DOCUMENT PE687-F0261-R261-018-001.
4. STRUCTURE SYMBOLS NOT TO SCALE.

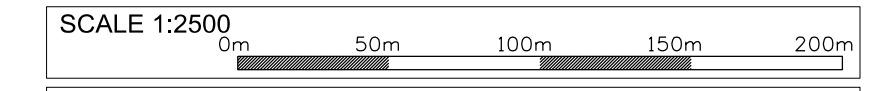

THIS PROJECT IS BEING PROPOSED BY EIRGRID PLC, THE TRANSMISSION SYSTEM OPERATOR AND WILL BE OWNED BY ESB THE TRANSMISSION ASSET OWNER.

REPRODUCED FROM OSI 5000 SERIES MAPPING, SHEET 4001 & 4060, KEY MAP PRODUCED FROM ORDNANCE SURVEY ROAD ATLAS IRELAND (1:210,000).

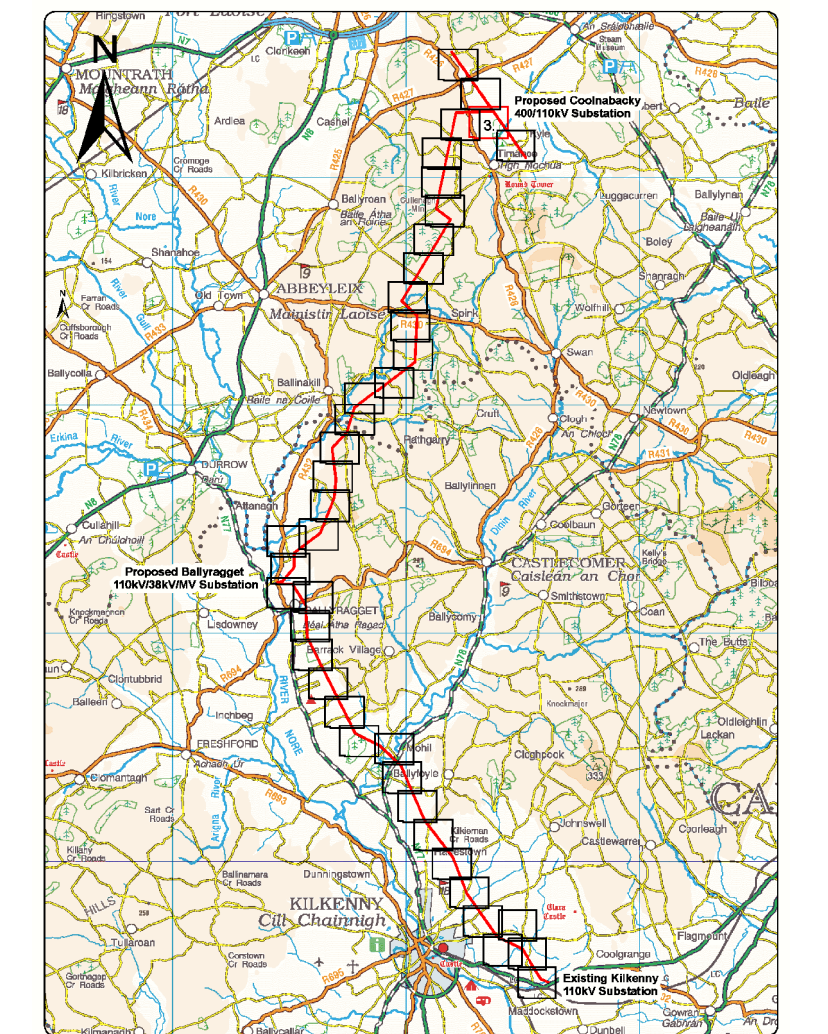

002	June17	Temporary Diversion, Site and Materials Compound added	AP	AP	EDS	DC			
REV.	DATE	REVISION DESCRIPTION	DRN	PROD	VER	APP			
PURPOSE OF ISSUE - PRELIMINARY UNLESS INDICATED									
CLIENT APPROVAL	<input type="checkbox"/>	PLANNING	<input type="checkbox"/>	TENDER	<input type="checkbox"/>	CONSTRUCTION	<input type="checkbox"/>	AS-BUILT	<input type="checkbox"/>

Client:

Project: **Laois - Kilkenny Reinforcement Project**

Contract: \_\_\_\_\_

Drawing Title: **1:2500 ROUTE MAP  
STRUCTURES AP99 TO AP94 AND BC145 TO BC 150**

Production Unit: **High Voltage Engineering**

**One Dublin Airport Central, Dublin Airport, Cloughran, Co. Dublin**  
 Tel: 353 1 703 8000 Email: marketing@esbi.ie  
 Web: www.esbinternational.ie  
 ESB International is a trading name of ESB Engineering & Facility Management Ltd  
 Registered Office: as above Registered in Ireland No. 155249

DRAWN A.Plew	PRODUCED A.Plew	VERIFIED E.O'Scanail	APPROVED	APPROVAL DATE
CLIENT REF TC207730	No. of Sheets -	SHEET A1	SCALE 1:2500	

DRAWING NUMBER: **PE687-D261-017-003-002**

ORDNANCE SURVEY IRELAND LICENCE No EN 0023715-19  
 COPYRIGHT ORDNANCE SURVEY IRELAND GOVERNMENT OF IRELAND

COPYRIGHT © ESB ENGINEERING & FACILITY MANAGEMENT LIMITED.  
 All rights reserved. No part of this work may be modified or reproduced or copied in any form or by any means - graphic, electronic or mechanical, including photocopying, recording, taping or information and retrieval system, or used for any purpose other than its designated purpose, without the written permission of ESB Engineering & Facility Management Ltd.