

LEGEND

- PROPOSED MONEYPPOINT - DUNSTOWN - COOLNABACKY 400KV LINE ROUTE
- PROPOSED EARTHWIRE RETROFIT TO THE EXISTING ATHY - PORTLADISE 110KV LINE
- PROPOSED BALLYRAGGET - COOLNABACKY 110KV LINE ROUTE
- PROPOSED BALLYRAGGET - KILKENNY 110KV UPGRATING
- PROPOSED ANGLE MAST POSITION
- PROPOSED POLESET POSITION
- EXISTING ELECTRICITY LINE
- FORESTRY
- ROAD
- FIELD BOUNDARY
- EXISTING BUILDING
- EXISTING DWELLING
- NATIONAL MONUMENTS
- SITES AND MONUMENTS
- PROTECTED STRUCTURES
- INDICATES DISTANCE FROM LINE TO NEAREST STRUCTURE OF NOTE


NOTES:

1. DIMENSIONS SHOWN IDENTIFY THE NEAREST CONSTRAINT OF EACH TYPE TO THE LINE ROUTE.
2. ALL DIMENSIONS SHOWN ARE IN METRES FROM THE CENTRE LINE OF THE PROPOSED ROUTE TO THE GENERAL OUTLINE OF THE CONSTRAINT.
3. FOR DETAILS OF PROPOSED STRUCTURES SEE DOCUMENT PE687-F0261-R061-018-001.
4. STRUCTURE SYMBOLS NOT TO SCALE.

SCALE 1:2500
 0m 50m 100m 150m 200m

THIS PROJECT IS BEING PROPOSED BY EIRGRID PLC. THE TRANSMISSION SYSTEM OPERATOR AND WILL BE OWNED BY ESB THE TRANSMISSION ASSET OWNER.

REPRODUCED FROM OSI 5000 SERIES MAPPING, SHEET 4586. KEY MAP PRODUCED FROM ORDNANCE SURVEY ROAD ATLAS IRELAND (1:210,000).

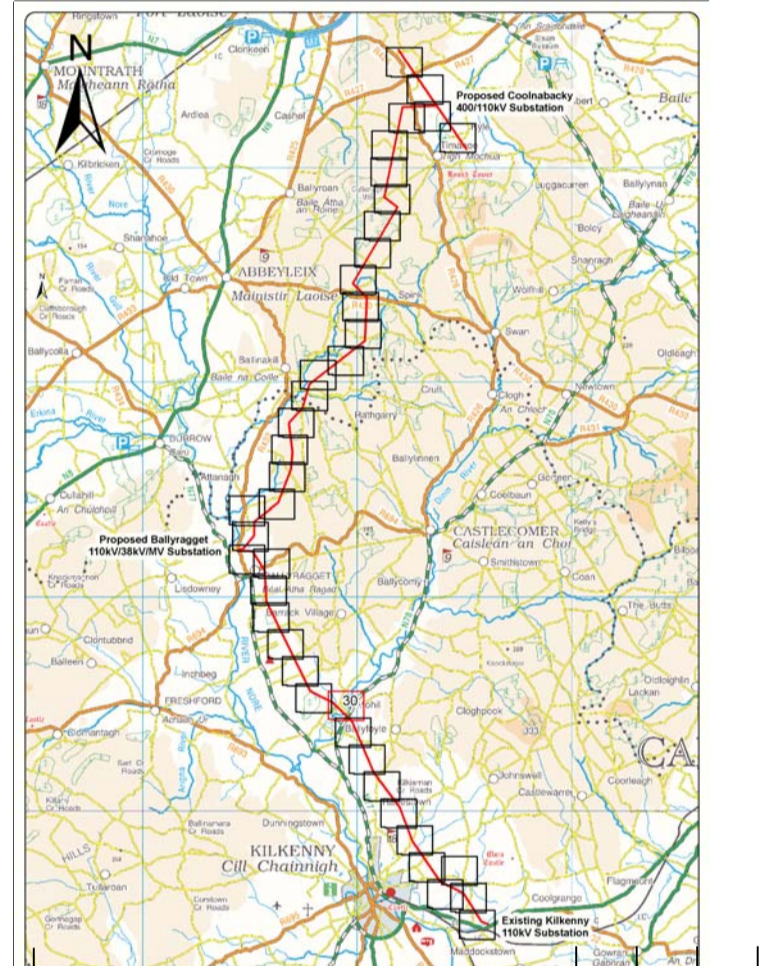

REV.	DATE	REVISION DESCRIPTION	DRN	PROJ	VER	APP
		PURPOSE OF ISSUE - PRELIMINARY UNLESS INDICATED				
TENDER <input type="checkbox"/> CLIENT APPROVAL <input type="checkbox"/> CONSTRUCTION <input type="checkbox"/> AS-BUILT <input type="checkbox"/> REVISED <input type="checkbox"/>						
Client						
Project						
Laos - Kilkenny Reinforcement Project						
Contract						
Drawing Title						
1:2500 ROUTE MAP STRUCTURES BK46 TO BK50						
Production Unit						
High Voltage Engineering						
ESB International ESBI Energy Innovation						
ESBI Engineering Solutions, Stephen Court, 18-21 St. Stephen's Green, Dublin 2, Ireland. Tel: (0)1 703 8000 Fax: +353 (0)1 703 7186 Email: marketing@esbi.ie Web: www.esbi.ie ESBI Engineering Solutions is a trading name of ESBI Engineering & Facility Management Limited. Registered Office: as above Registered in Ireland No. 155249						
DRAWN	PRODUCED	VERIFIED	APPROVED	APPRO DATE		
E.Lawlor	A.King	S.McLoughney	B. Dee	19th Dec '12		
CLIENT REF	No. of Sigs		SIZE	SCALE		
TC207730	1		A1	1:2500		
DRAWING NUMBER				SHEET		REV
PE687-D261-017-030-001						

COPYRIGHTS INTERNATIONAL LIMITED
 All rights reserved. No part of this work may be modified or reproduced or copied in any form or by any means - graphic, electronic or mechanical, including photocopying, recording, taping or information-and-retrieval system, or used for any purpose other than its designated purpose, without the written permission of ESB International Limited.

Ordnance Survey Ireland Licence No. EN0023709-13.
 Copy Ordnance Survey Ireland Government of Ireland.