


A  
B  
C  
D  
E

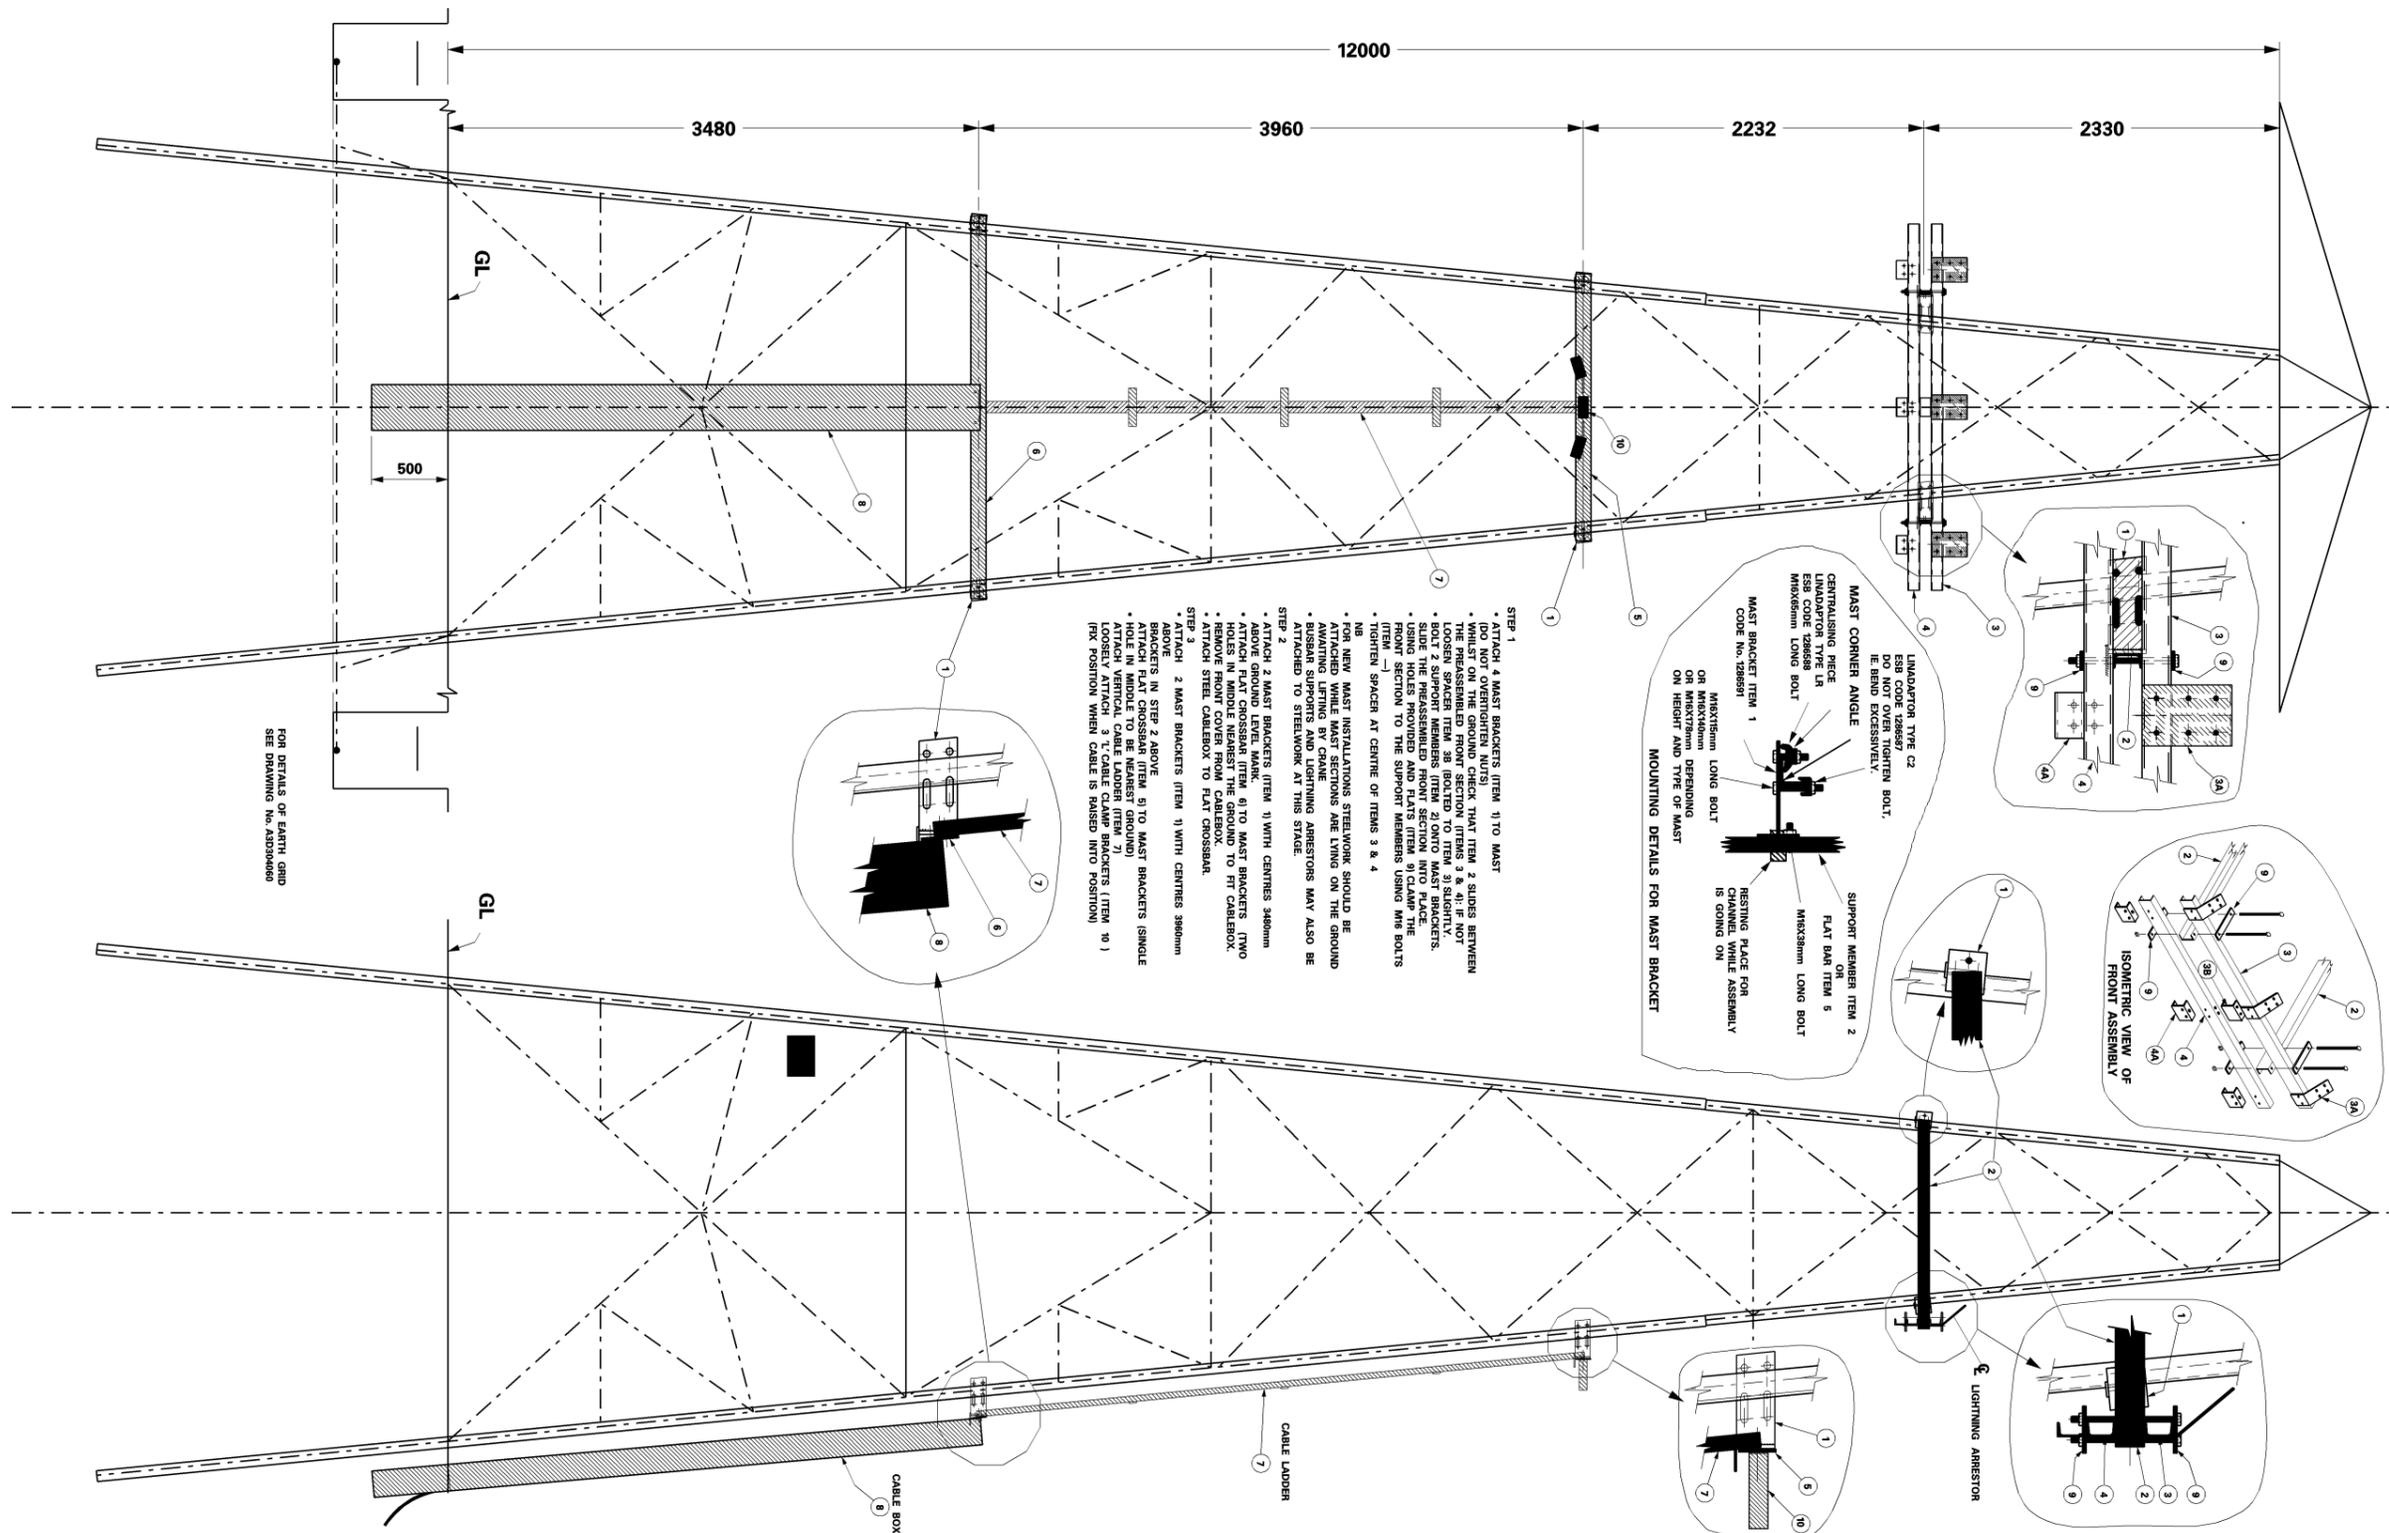

- STEP 1**
- ATTACH 4 MAST BRACKETS (ITEM 1) TO MAST (DO NOT OVERTIGHTEN NUTS)
  - FOR NEW INSTALLATIONS STEELWORK SHOULD BE ATTACHED WHILE MAST SECTIONS ARE LYING ON THE GROUND AWAITING LIFTING BY CRANE
  - BRASS SUPPORTS AND LIGHTNING ARRESTORS MAY ALSO BE ATTACHED TO STEELWORK AT THIS STAGE
- STEP 2**
  - ATTACH STEEL CABLEBOX TO FLAT CROSSBAR
- STEP 3**
- ATTACH 2 MAST BRACKETS (ITEM 1) WITH CENTRES 3960mm ABOVE GROUND LEVEL MARK


0	IMPORTED FROM NETWORKS AT REV 2, 06/05/97
Rev	Revision Description
Purpose of issue – Preliminary unless indicated	
Tender	<input type="checkbox"/> Client Approval <input checked="" type="checkbox"/> Construction <input type="checkbox"/> As-built <input type="checkbox"/> Revised <input type="checkbox"/>

**ESB International**  
 ESB Engineering & Facility Management Ltd  
 Stephen Court, 1821 St Stephen's Green, Dublin 2 Ireland  
 Telephone +353-1-703 8000 Fax +353-1-661-5359  
 www.esbi.ie  
 Registered Office as above  
 Registered in Ireland No. 155249

Client	ESB NETWORKS
Project	LV MV AND 38KV LINES ESB NETWORKS
Contract	N/A

Production Unit	High Voltage Engineering
Drawing Title	ARRANGEMENT OF STEELWORK ON TYPE 54A END MAST 12M LG. FOR TERMINATING XLPE CABLE

Copyright ESB International Ltd All rights reserved. No part of this work may be modified or reproduced or copied in any form or by any means – graphic, electronic or mechanical, including photocopying, recording, taping or information-and-retrieval system, or used for any purpose other than its designated purpose, without the written permission of ESB International Ltd.				
Drawn	Produced	Verified	Approved	Approved date
J.P.F	N.Power	J.Doyle	J.Doyle	22/11/05
Client Ref	204917		No. of Shts	Size
			1	A3
Drawing Number			Scale	REV
			N/A	PG567-D020-008-001-000